


# For International ICT Expo ONLY

## Premium Booth 4mW x 3mD One side open


SD-A-12  
4mW x 3mD x 3.5mH

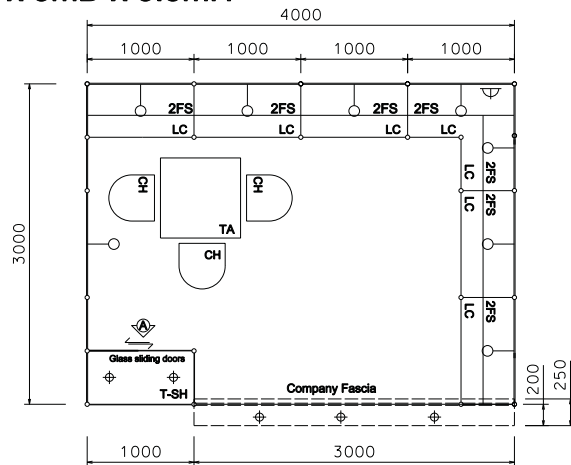

PLAN

Fascia sticker background - Beige colour (Respect M-3197) company name in black colour


Glass showcase 1m H x 0.5m D

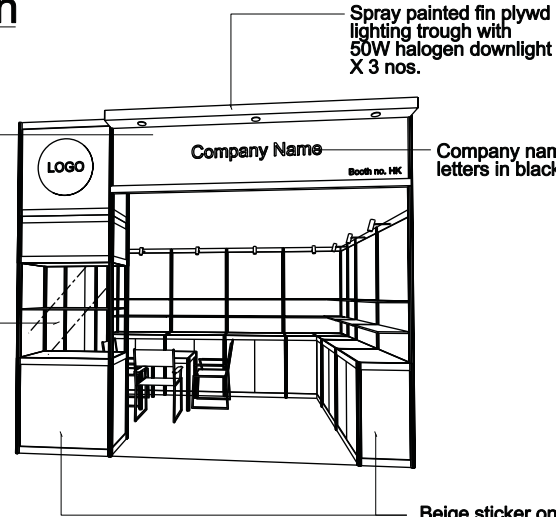


PERSPECTIVE N.T.S



COLOUR PERSPECTIVE N.T.S

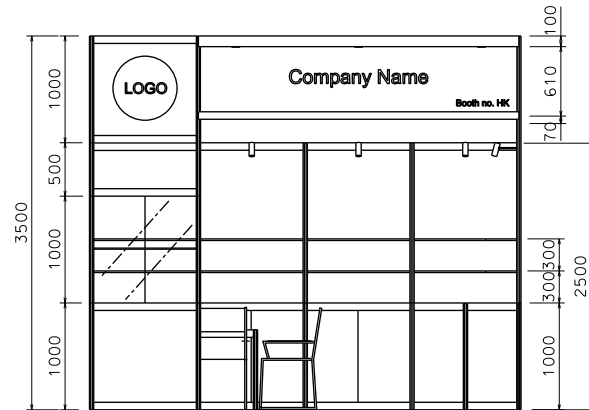

FRONT ELEVATION

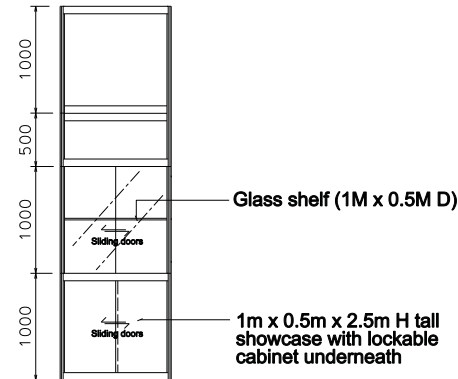

VIEW A

BOOTH SPECIFICATION		QTY
	Tall showcase in beige sticker lamination, 1 layer of glass shelf, 2x 50W halogen downlights	1
	Lockable cabinet in beige sticker lamination (1mL x 0.5mD x 1mH)	6.5
	Wooden shelf (flat) (1mL x 0.3mD)	14
	Square meeting table (0.7m X0.7m x 0.75mH)	1
	Black leather chair	3
	Longarmed spotlight w/23 watt energy saving lamp (yellow)	8
	50W Halogen light (for fascia)	3
	500w Square pin power socket	1
	Company Logo	1

FILE PATH - L:\Local Fair Premium Booth 2011\CT\SD-A layout\SD-A-Layout\CT\_update.dgn



NOTES UNLESS OTHERWISE SPECIFIED ALL DIMENSIONS ARE IN MM.

.....  
.....  
.....

.....  
.....  
.....

REVISION

DATE: 12/09/2014

SCALE: 1 : 50 (A3)

DRAWN BY: ..

CHECKED BY: .....

TITLE

Premium Booth SD-A-12

PROJECT

ICT PREMIUM BOOTH 4m x 3m

DATE:


SHEET

SD-A02

# For International ICT ONLY

## Premium Booth 4mW x 3mD Left corner booth

SD-A-12-L\_Cnr  
4mW x 3mD x 3.5mH

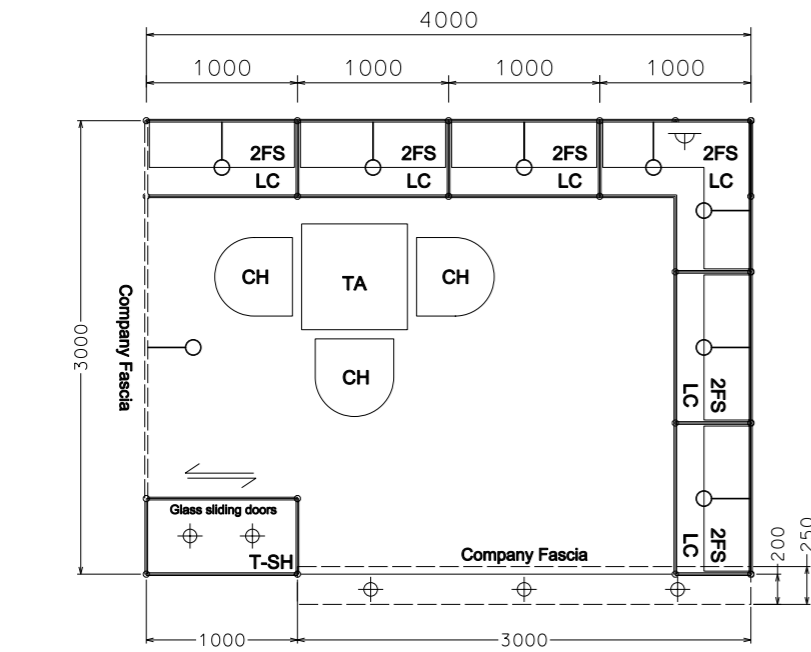


PLAN




PERSPECTIVE N.T.S.



COLOUR PERSPECTIVE N.T.S.

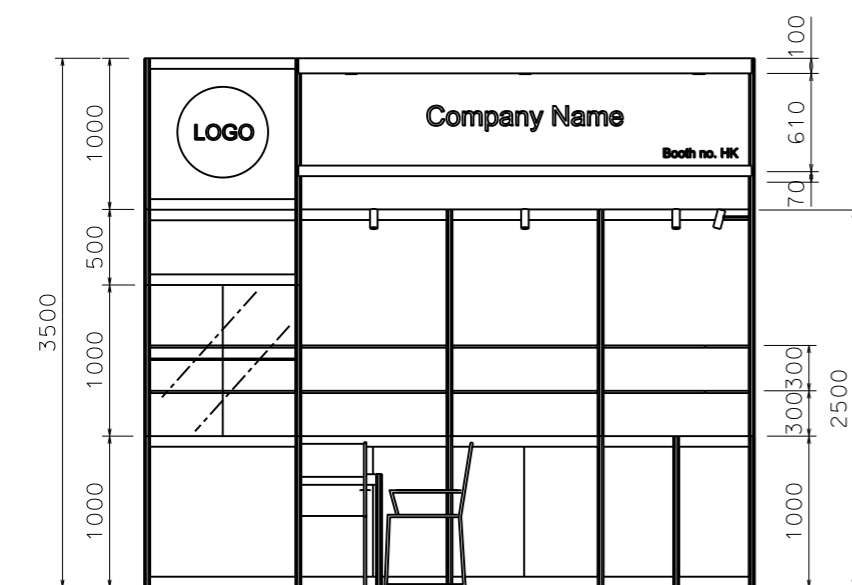

FRONT ELEVATION

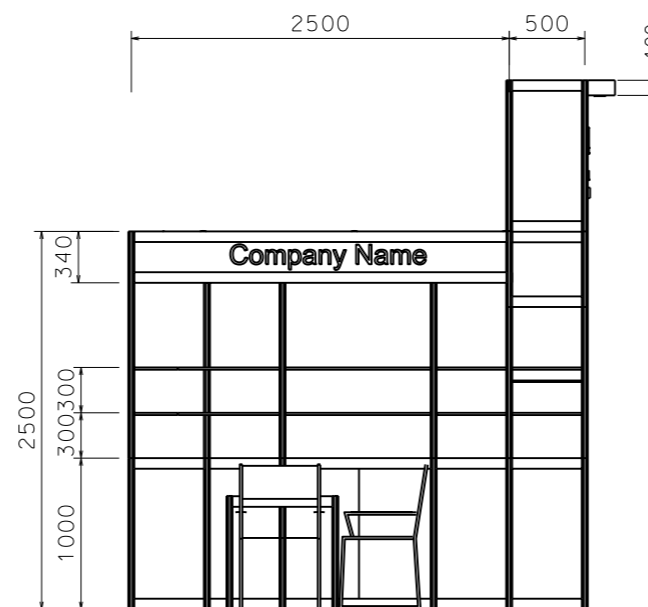

LEFT ELEVATION

BOOTH SPECIFICATION	QTY
Tall showcase in beige sticker lamination, 1 layer of glass shelf, 2x 50W halogen downlights	1
Lockable cabinet in beige sticker lamination (1mL x 0.5mD x 1mH)	6.5
Wooden shelf (flat) (1mL x 0.3mD)	14
Square meeting table (0.7m X0.7m x 0.75mH)	1
Black leather chair	3
Longarmed spotlight w/23 watt energy saving lamp (yellow)	8
50W Halogen light (for fascia)	3
500w Square pin power socket	1
Company Logo	1

FILE PATH - L:\Local Fair Premium Booth 2011\ICT\SD-A layout\SD-A-Layout\_Ct\_update.dgn



NOTES UNLESS OTHERWISE SPECIFIED ALL DIMENSIONS ARE IN MM.

.....  
.....  
.....

REVISION

DATE: 12/09/2014  
SCALE: 1 : 50 (A3)  
DRAWN BY: ..  
CHECKED BY: .....

TITLE

Premium Booth  
SD-A-12-L  
Cnr

PROJECT

ICT  
Premium Booth  
4mW x 3mD


SHEET

SD-A02a

# For International ICT ONLY

## Premium Booth 4mW x 3mD Right corner booth


SD-A-12-R Cnr  
4mW x 3mD x 3.5mH

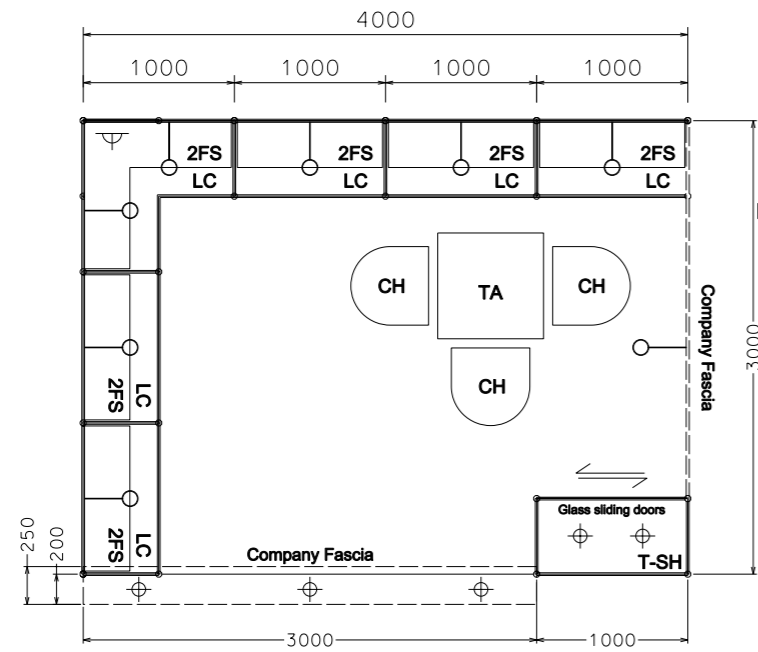


PLAN




PERSPECTIVE N.T.S.

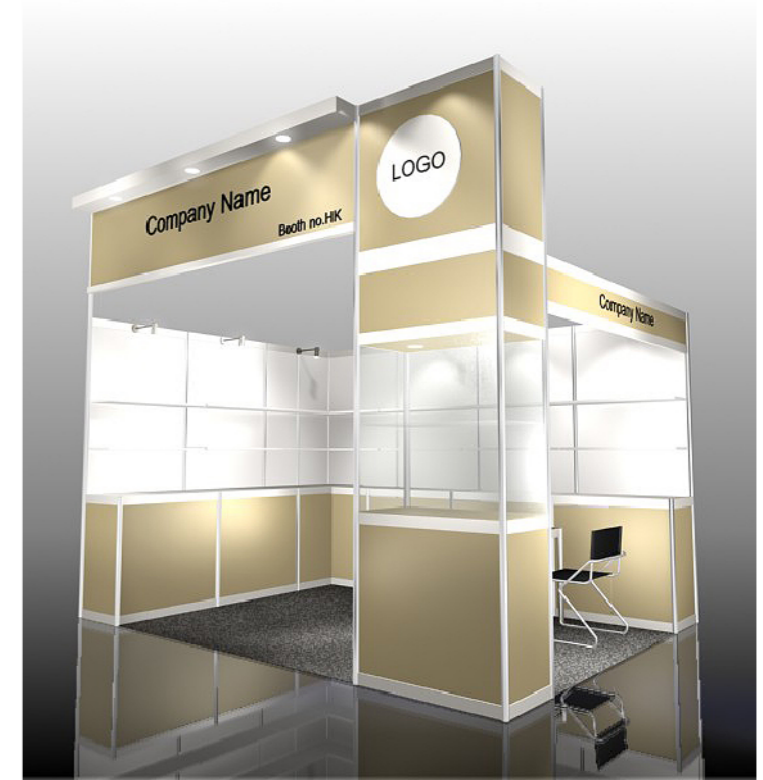

COLOUR PERSPECTIVE N.T.S.

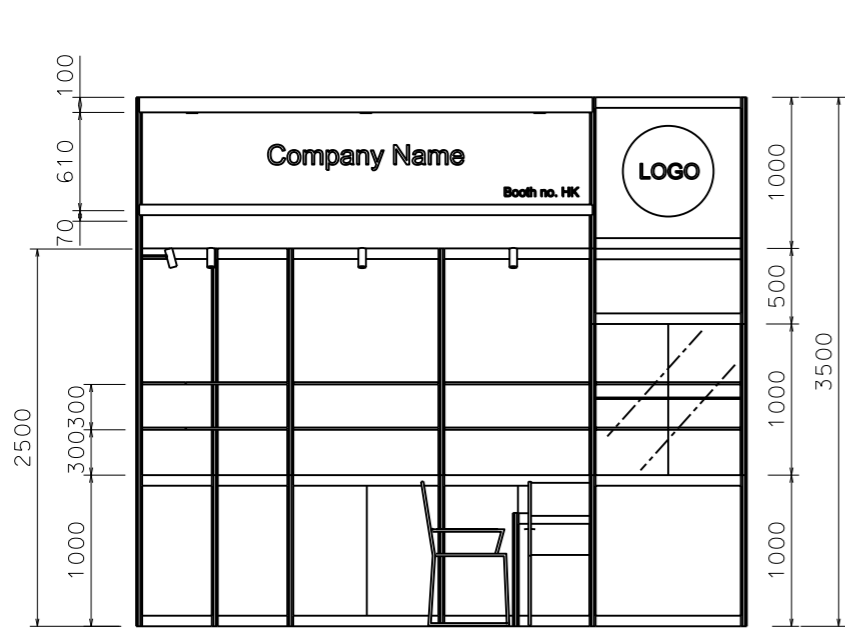

FRONT ELEVATION

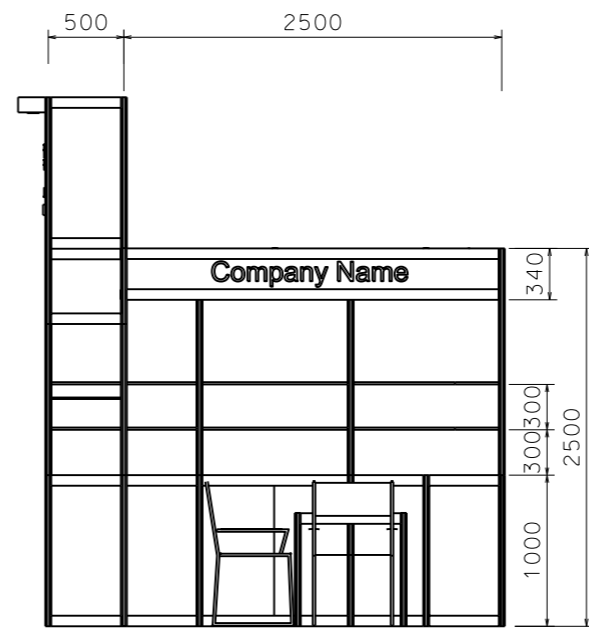

RIGHT ELEVATION

BOOTH SPECIFICATION		QTY
	Tall showcase in beige sticker lamination, 1 layer of glass shelf, 2x 50W halogen downlights	1
	Lockable cabinet in beige sticker lamination (1mL x 0.5mD x 1mH)	6.5
	Wooden shelf (flat) (1mL x 0.3mD)	14
	Square meeting table (0.7m X0.7m x 0.75mH)	1
	Black leather chair	3
	Longarmed spotlight w/23 watt energy saving lamp (yellow)	8
	50W Halogen light (for fascia)	3
	500w Square pin power socket	1
	Company Logo	1

FILE PATH - L:\Local Fair Premium Booth 2011\ICT\SD-A layout\SD-A-Layout\CT\_update.dgn



NOTES UNLESS OTHERWISE SPECIFIED ALL DIMENSIONS ARE IN MM.

.....  
.....  
.....

REVISION

DATE:	12/09/2014
SCALE:	1 : 50 (A3)
DRAWN BY:	..
CHECKED BY:	.....

TITLE  
Premium Booth  
SD-A-12-R  
Cnr

PROJECT  
ICT  
Premium Booth  
4mW x 3mD  
DATE:

SHEET  
SD-A02b