



For International ICT ONLY

Premium Booth 3mW x 3mD Right corner booth

SD-A-9-R_Cnr
3mW x 3mD x 3.5mH

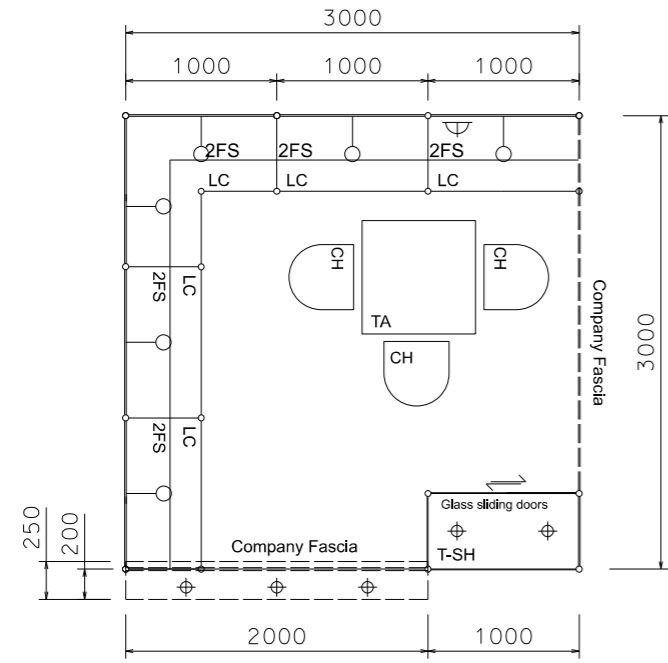


PLAN

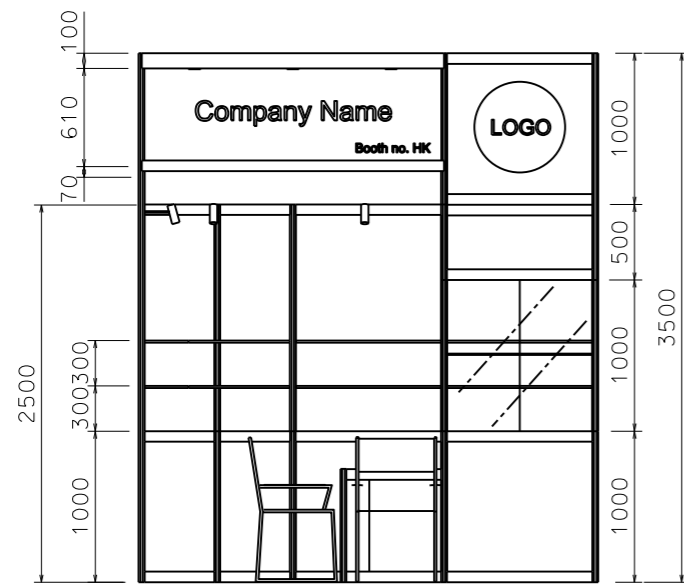

FRONT ELEVATION



PERSPECTIVE N.T.S.

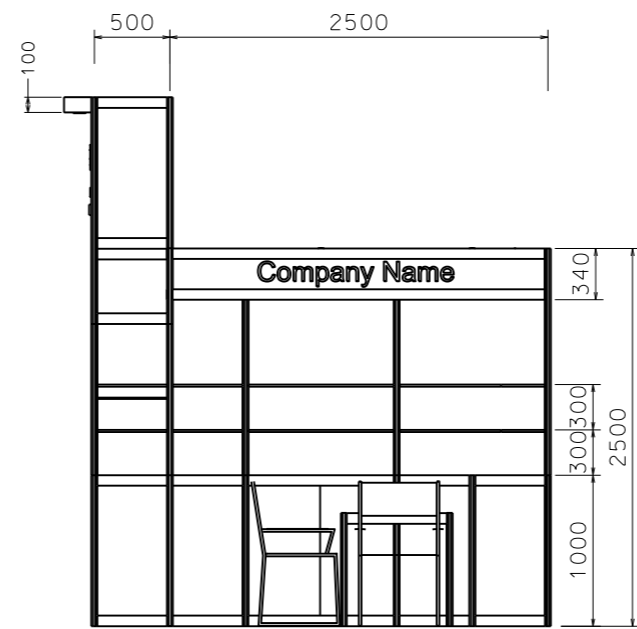

RIGHT ELEVATION

Spray painted fin plywd lighting trough with 50W halogen downlight x 3 nos.
燈槽連50瓦特鹵素射燈 x 3 nos.
Company name, letters in black
公司招牌板貼紙裝飾

Fascia sticker background - Beige colour - Respect M3179
公司招牌板貼紙裝飾

Beige sticker on Lamination - Respect M3197
地櫃連貼紙裝飾

Glass showcase 1mH x 0.5mD
高身陳列飾櫃

Beige sticker on Lamination - Respect M3197
地櫃連貼紙裝飾



COLOUR PERSPECTIVE N.T.S.

| BOOTH SPECIFICATION | | QTY |
|---------------------|--|-----|
| | Tall showcase in beige sticker lamination, 1 layer of glass shelf, 2x 50W halogen downlights 高身陳列飾櫃連一層玻璃層板及兩盞50瓦特鹵素射燈 | 1 |
| | Lockable cabinet in beige sticker lamination (1mL x 0.5mD x 1mH) 儲物櫃 | 5.5 |
| | Wooden shelf (flat) (1mL x 0.3mD) 陳列架 | 12 |
| | Square meeting table (0.7m X 0.7m x 0.75mH) 正方檯 | 1 |
| | Black leather chair 椅子 | 3 |
| | Longarmed spotlight w/13 watt LED lamp (yellow) 13瓦特led燈膽短臂射燈 (黃光) | 6 |
| | 50W Halogen light (for fascia) 50瓦特鹵素射燈 | 3 |
| | 500w Square pin power socket 插座 | 1 |
| | Company Logo 公司商標 | 1 |

FILE PATH - L:\Local Fair Premium Booth 2011\ICT\SD-A layout\SD-A-Layout\ICT_update.dgn



NOTES UNLESS OTHERWISE SPECIFIED ALL DIMENSIONS ARE IN MM.

.....

.....

.....

REVISION

12-09-2014
07-08-2020
11-08-2020

DATE: 11-08-2020

SCALE: 1 : 50 (A3)

DRAWN BY: ..

CHECKED BY:

TITLE

Premium Booth
SD-A-9-R
Cnr

PROJECT

ICT
Premium Booth
3mW x 3mD

DATE:

SHEET

SD-A-01b