



# For International ICT ONLY

## Premium Booth 3mW x 3mD One side open


SD-B-9  
3mW x 3mD x 3.5mH

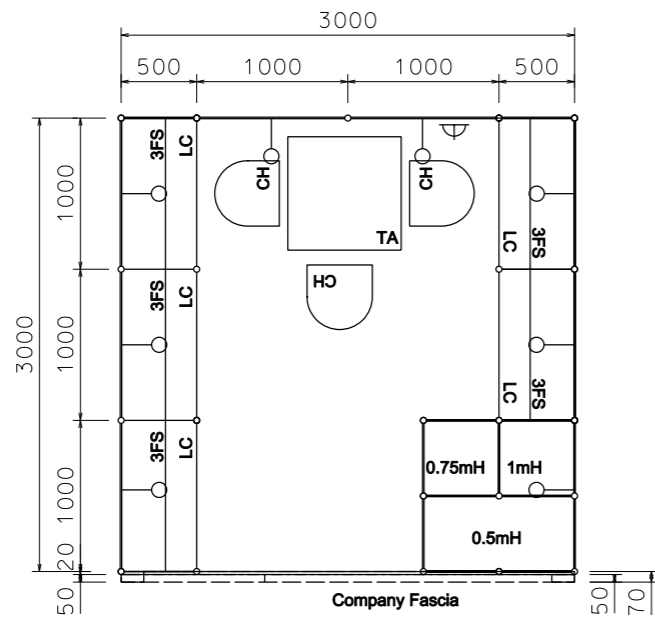

PLAN

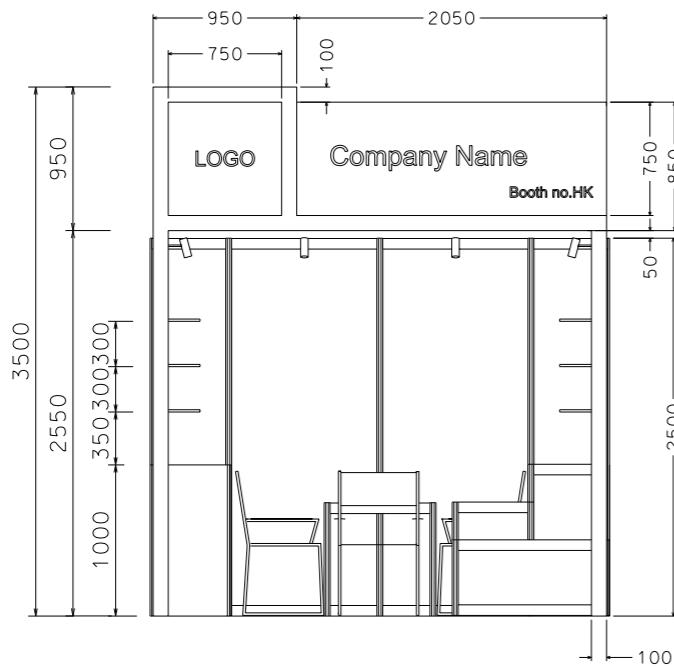

FRONT ELEVATION

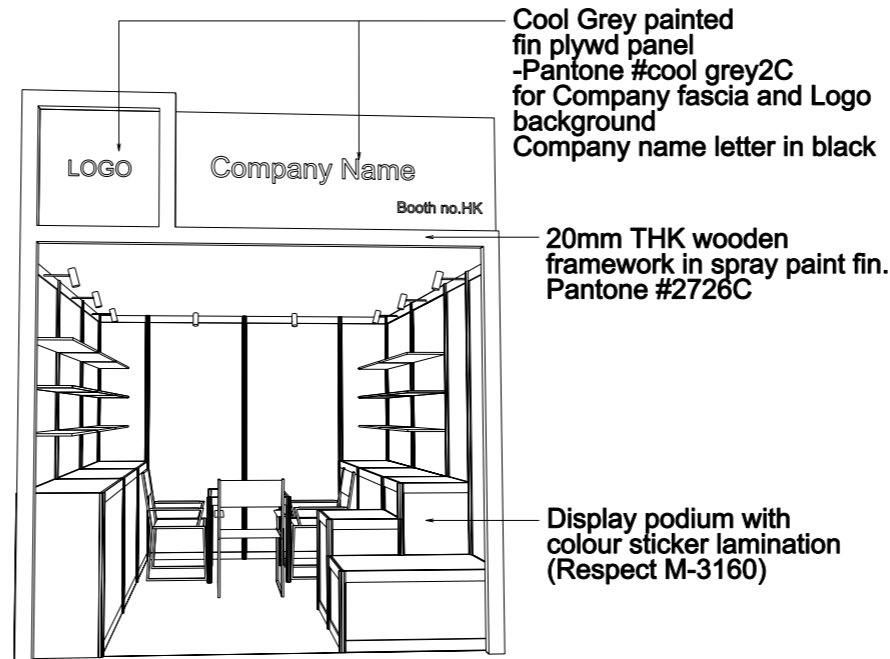

PERSPECTIVE N.T.S.



COLOUR PERSPECTIVE N.T.S.

BOOTH SPECIFICATION		QTY
	Lockable cabinet in beige sticker lamination (1mL x 0.5mD x 1mH)	5
	Wooden shelf (flat) (1mL x 0.3mD)	15
	0.5m x 0.5m x 1mH display podium in blue sticker lamination	1
	0.5m x 0.5m x 0.75mH display podium in blue sticker lamination	1
	1m x 0.5m x 0.5mH display podium in blue sticker lamination	1
	Square meeting table (0.7m X0.7m x 0.75mH)	1
	Black leather chair	3
	Longarmed spotlight w/23 watt energy saving lamp (yellow)	8
	500w Square pin power socket	1
	Company Logo	1

FILE PATH - L:\Local Fair Premium Booth 2011\ICT\SD-B layout\SD-B-2dLayout\_update.dgn



NOTES UNLESS OTHERWISE SPECIFIED ALL DIMENSIONS ARE IN MM.

.....  
.....  
.....

REVISION

DATE: 15/09/2014  
SCALE: 1 : 50 (A3)  
DRAWN BY: ..  
CHECKED BY: .....

TITLE  
Premium Booth  
SD-B-9

PROJECT  
ICT  
Premium Booth  
3mW x 3mD  
DATE:


SHEET

SD-B01

# For International ICT ONLY


## Premium Booth 3mW x 3mD Left corner booth

SD-B-9-L\_Cnr  
3mW x 3mD x 3.5mH

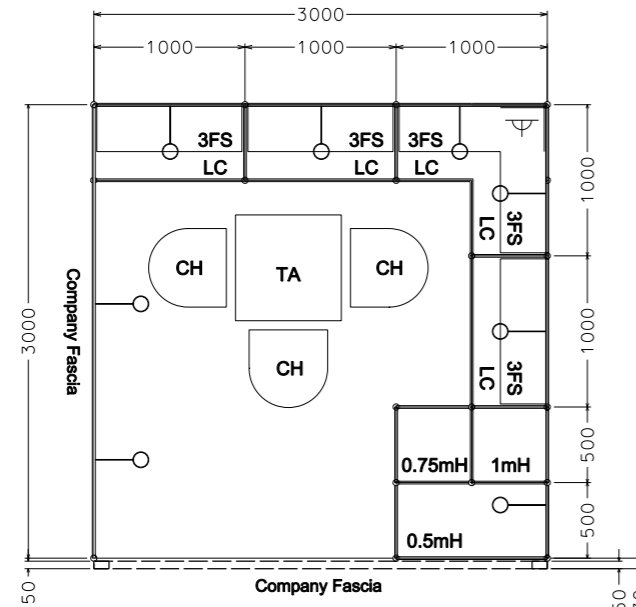

PLAN


Fascia sticker background in purple blue (Respect M-3160) company name letter in white color sticker

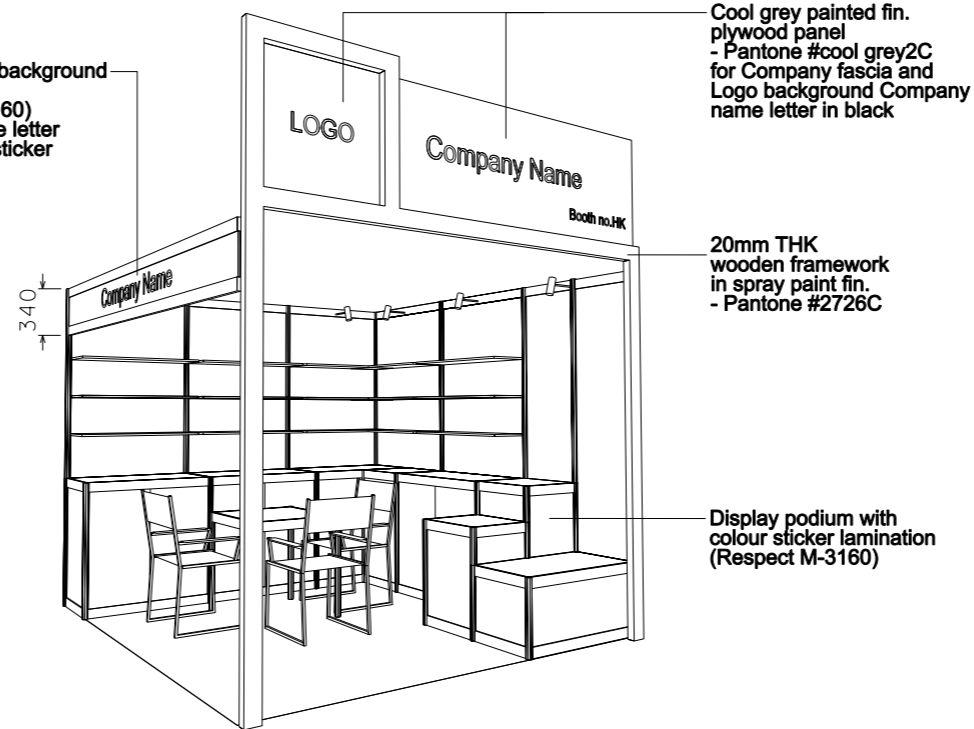

PERSPECTIVE N.T.S.



COLOUR PERSPECTIVE N.T.S.

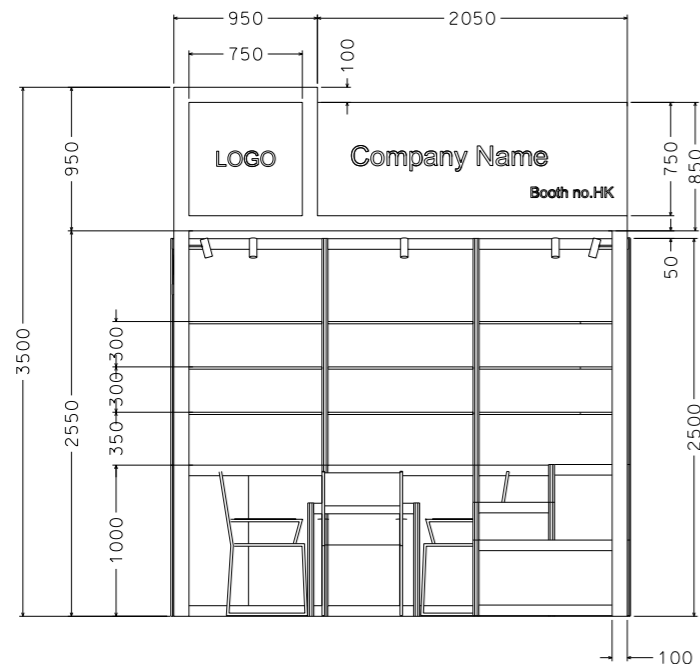

FRONT ELEVATION

BOOTH SPECIFICATION		QTY
	Lockable cabinet in beige sticker lamination (1mL x 0.5mD x 1mH)	4.5
	Wooden shelf (flat) (1mL x 0.3mD)	15
	0.5m x 0.5m x 1mH display podium in blue sticker lamination	1
	0.5m x 0.5m x 0.75mH display podium in blue sticker lamination	1
	1m x 0.5m x 0.5mH display podium in blue sticker lamination	1
	Square meeting table (0.7m X 0.7m x 0.75mH)	1
	Black leather chair	3
	Longarmed spotlight w/23 watt energy saving lamp (yellow)	8
	500w Square pin power socket	1
	Company Logo	1

FILE PATH - L:\Local Fair Premium Booth 2011\ICT\SD-B layout\SD-B-2dLayout\_update.dgn



NOTES UNLESS OTHERWISE SPECIFIED ALL DIMENSIONS ARE IN MM.

.....  
.....  
.....

REVISION

DATE: 15/09/2014  
SCALE: 1 : 50 (A3)  
DRAWN BY: ..  
CHECKED BY: .....

TITLE

Premium Booth  
SD-B-9-L  
Cnr

PROJECT

ICT  
Premium Booth  
3mW x 3mD

DATE:





SHEET

SD-B01a

# For International ICT ONLY

## Premium Booth 3mW x 3mD Right corner booth

SD-B-9-R\_Cnr  
3mW x 3mD x 3.5mH

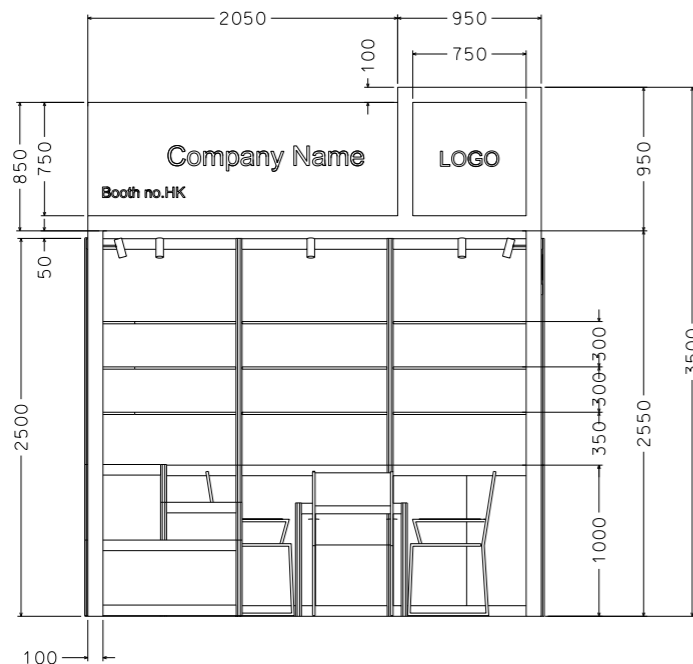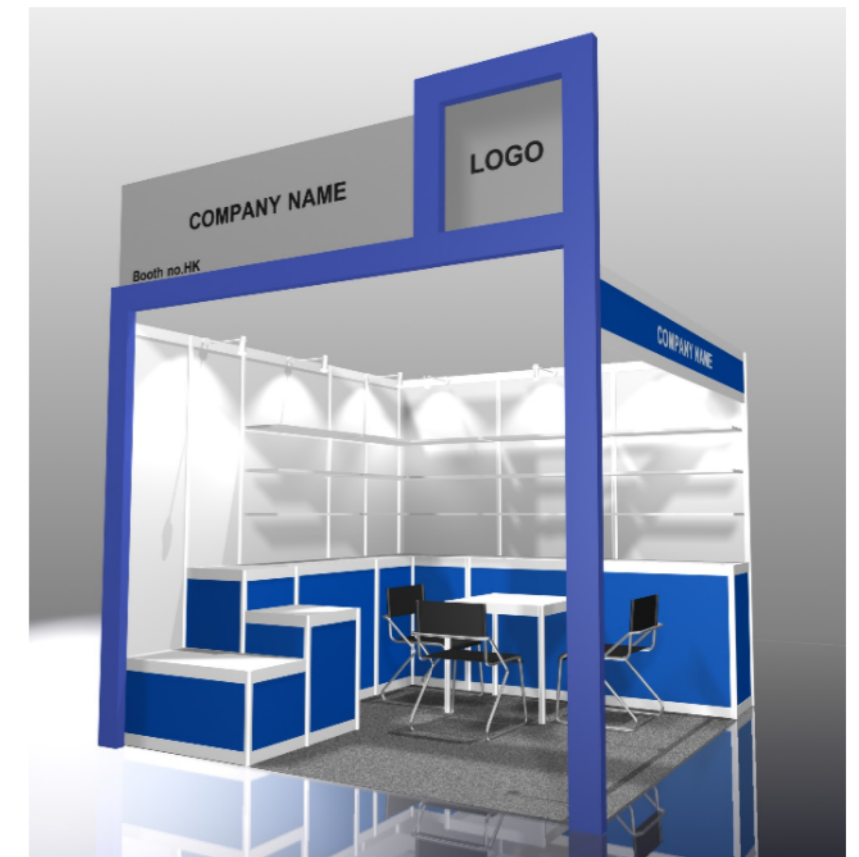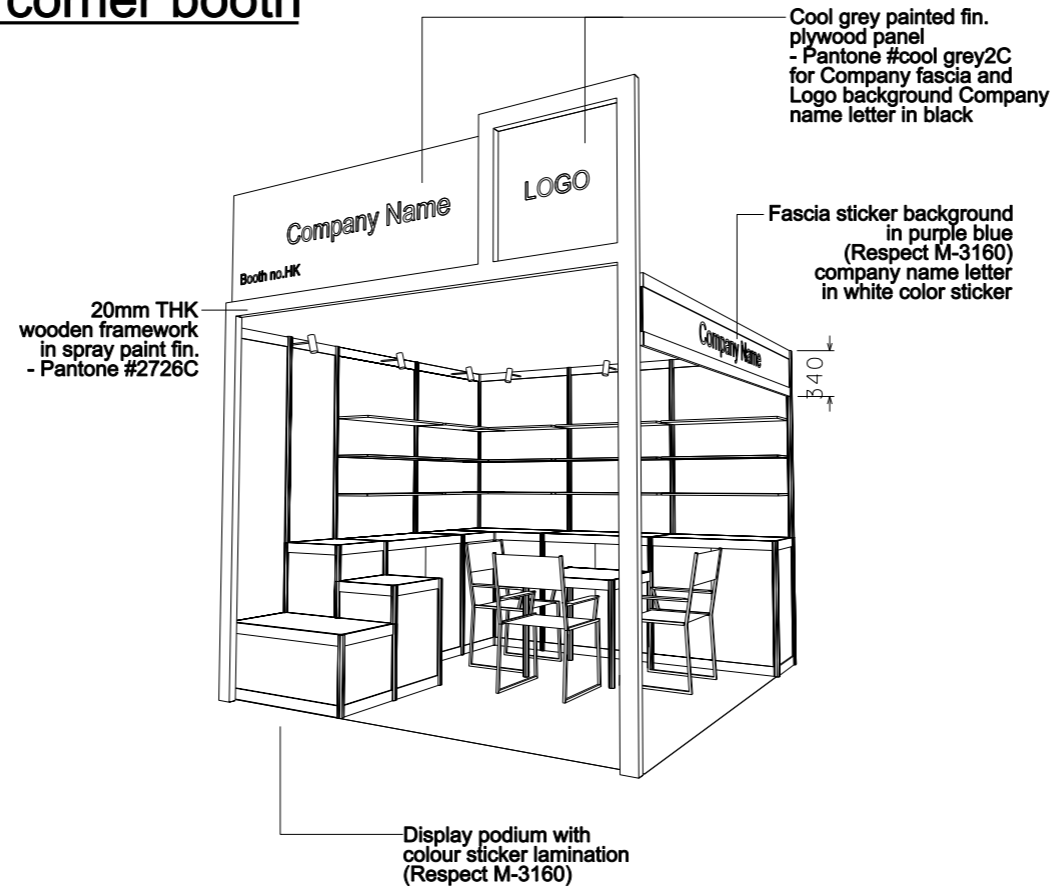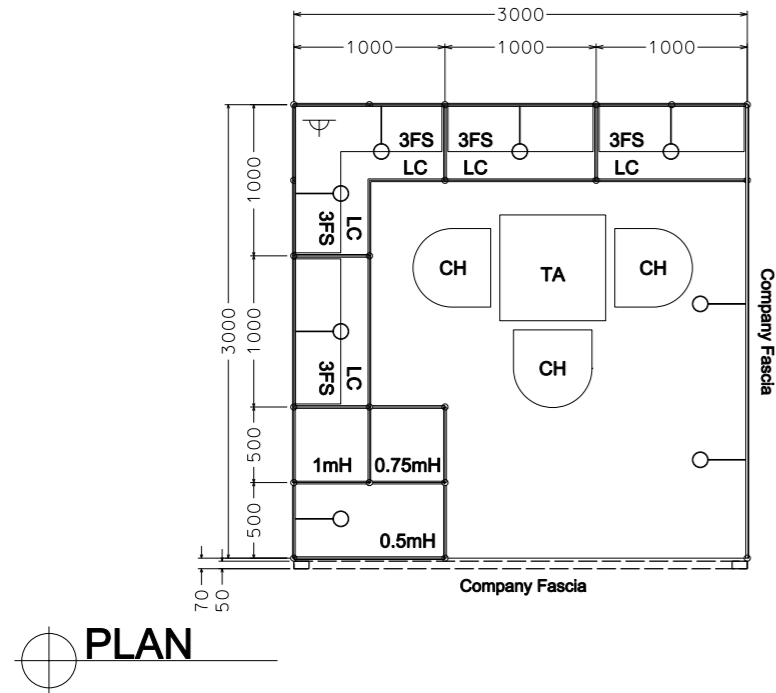

BOOTH SPECIFICATION		QTY
	Lockable cabinet in beige sticker lamination (1mL x 0.5mD x 1mH)	4.5
	Wooden shelf (flat) (1mL x 0.3mD)	15
	0.5m x 0.5m x 1mH display podium in blue sticker lamination	1
	0.5m x 0.5m x 0.75mH display podium in blue sticker lamination	1
	1m x 0.5m x 0.5mH display podium in blue sticker lamination	1
	Square meeting table (0.7m X 0.7m x 0.75mH)	1
	Black leather chair	3
	Longarmed spotlight w/23 watt energy saving lamp (yellow)	8
	500w Square pin power socket	1
	Company Logo	1

FILE PATH - L:\Local Fair Premium Booth 2011\ICT\SD-B layout\SD-B-2dLayout\_update.dgn



NOTES UNLESS OTHERWISE SPECIFIED ALL DIMENSIONS ARE IN MM.

.....  
.....  
.....

.....  
.....  
.....

REVISION

1.

DATE: 15/09/2014

SCALE: 1 : 50 (A3)

DRAWN BY: ..

CHECKED BY: .....

TITLE

Premium Booth  
SD-B-9-R  
Cnr

PROJECT

ICT  
Premium Booth  
3mW x 3mD

DATE:

SHEET

SD-B01b