


For International ICT ONLY


Premium Booth 4mW x 3mD Left corner booth

SD-B-12-L_Cnr
4mW x 3mD x 3.5mH

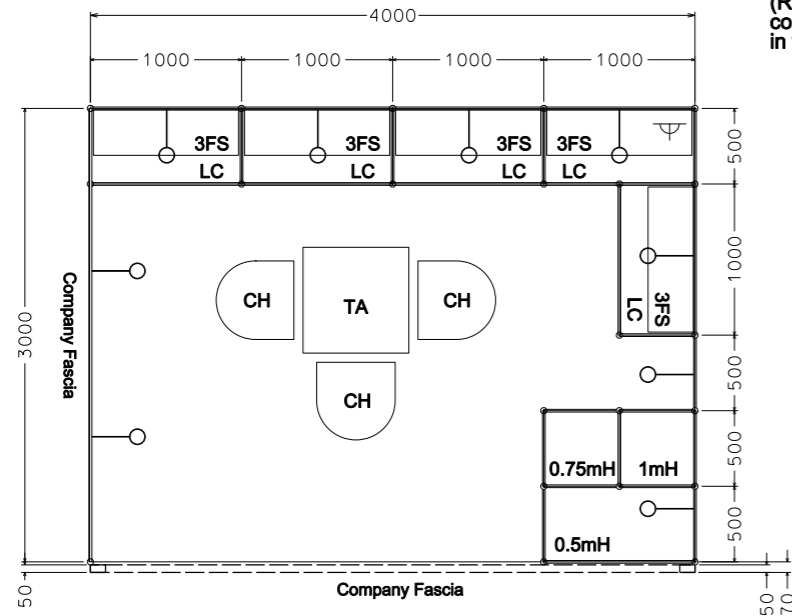


PLAN


Fascia sticker background in purple blue (Respect M-3160) company name letter in white color sticker

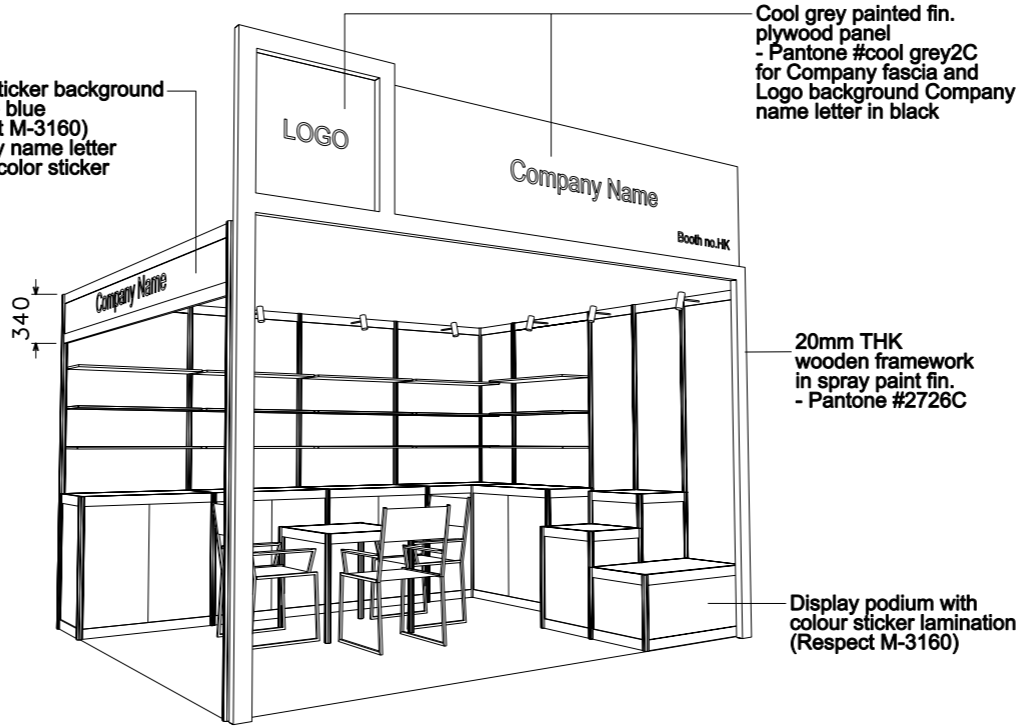

PERSPECTIVE N.T.S.

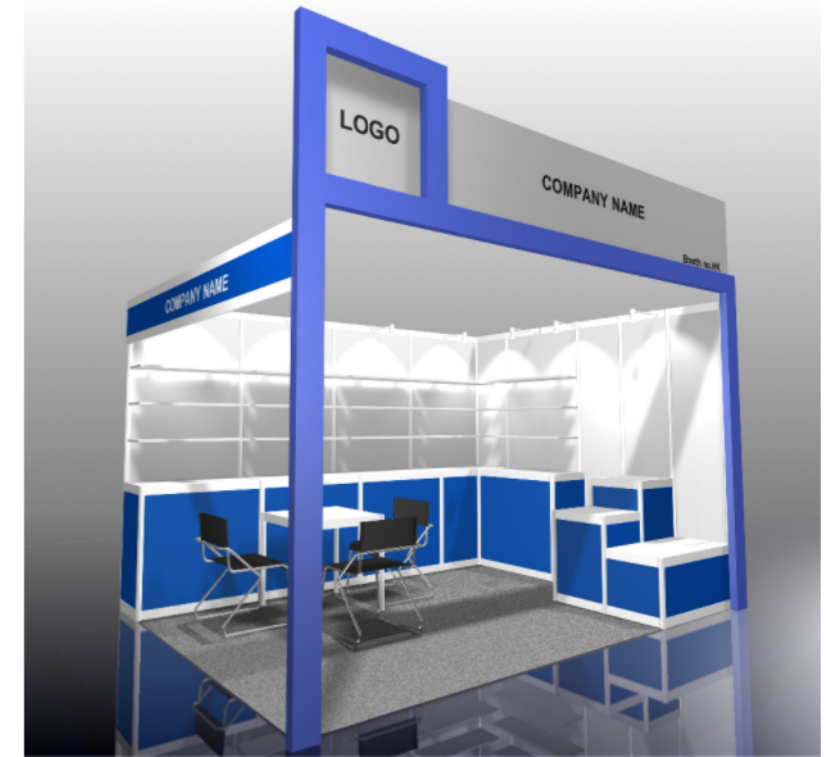

COLOUR PERSPECTIVE N.T.S.

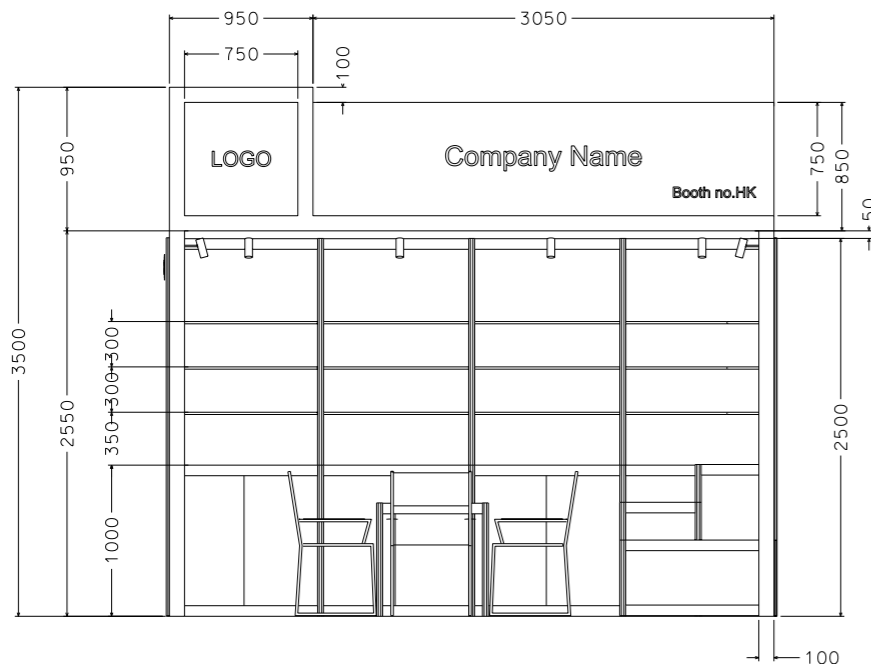

FRONT ELEVATION

BOOTH SPECIFICATION		QTY
	Lockable cabinet in beige sticker lamination (1mL x 0.5mD x 1mH)	5
	Wooden shelf (flat) (1mL x 0.3mD)	15
	0.5m x 0.5m x 1mH display podium in blue sticker lamination	1
	0.5m x 0.5m x 0.75mH display podium in blue sticker lamination	1
	1m x 0.5m x 0.5mH display podium in blue sticker lamination	1
	Square meeting table (0.7m X0.7m x 0.75mH)	1
	Black leather chair	3
	Longarmed spotlight w/23 watt energy saving lamp (yellow)	9
	500w Square pin power socket	1
	Company Logo	1

FILE PATH - L:\Local Fair Premium Booth 2011\ICT\SD-B layout\SD-B-2dLayout_update.dgn



NOTES UNLESS OTHERWISE SPECIFIED ALL DIMENSIONS ARE IN MM.

.....
.....
.....

REVISION

DATE: 17/09/2014

SCALE: 1 : 50 (A3)

DRAWN BY: ..

CHECKED BY:

TITLE

Premium Booth
SD-B-12-L
Cnr

PROJECT

ICT
Premium Booth
4mW x 3mD

DATE:

SHEET

SD-B02a