



# For International ICT ONLY

## Premium Booth 3mW x 3mD One side open


SD-B-9  
3mW x 3mD x 3.5mH

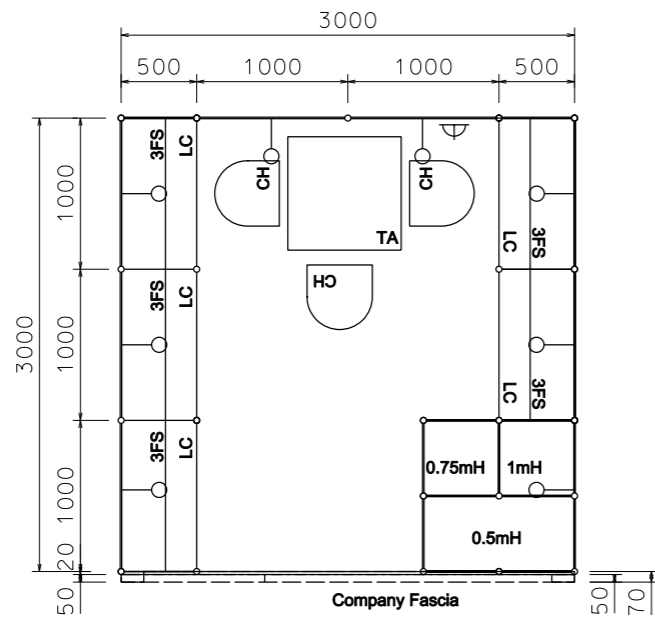

PLAN

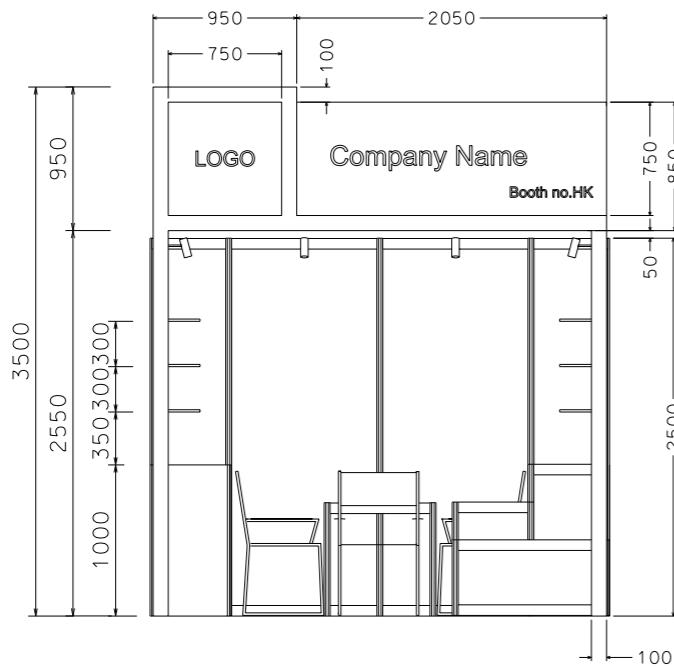

FRONT ELEVATION

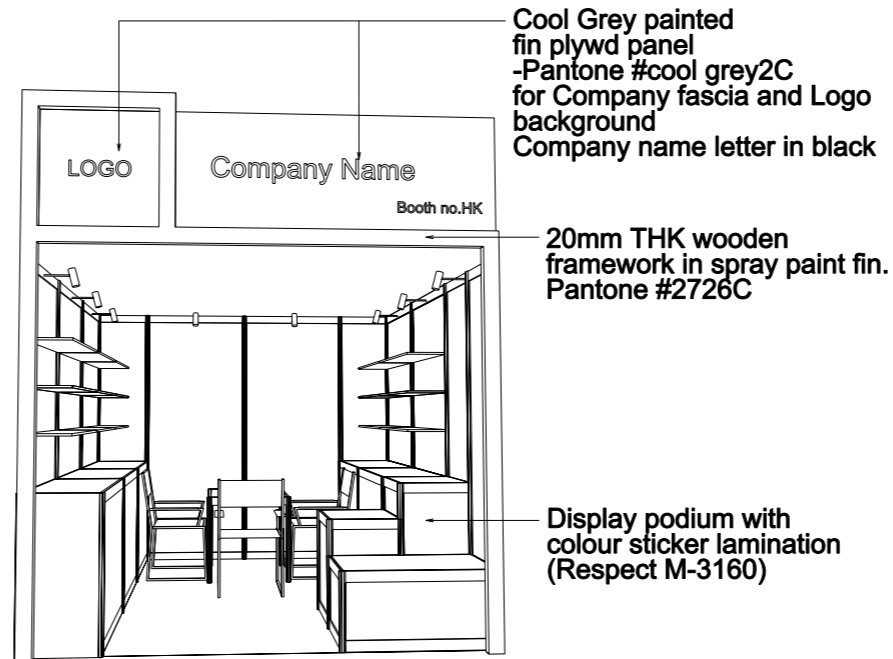

PERSPECTIVE N.T.S.

Cool Grey painted  
fin plywd panel  
-Pantone #cool grey2C  
for Company fascia and Logo  
background  
Company name letter in black

20mm THK wooden  
framework in spray paint fin.  
Pantone #2726C

Display podium with  
colour sticker lamination  
(Respect M-3160)



COLOUR PERSPECTIVE N.T.S.

BOOTH SPECIFICATION		QTY
	Lockable cabinet in beige sticker lamination (1mL x 0.5mD x 1mH)	5
	Wooden shelf (flat) (1mL x 0.3mD)	15
	0.5m x 0.5m x 1mH display podium in blue sticker lamination	1
	0.5m x 0.5m x 0.75mH display podium in blue sticker lamination	1
	1m x 0.5m x 0.5mH display podium in blue sticker lamination	1
	Square meeting table (0.7m X0.7m x 0.75mH)	1
	Black leather chair	3
	Longarmed spotlight w/23 watt energy saving lamp (yellow)	8
	500w Square pin power socket	1
	Company Logo	1

FILE PATH - L:\Local Fair Premium Booth 2011\ICT\SD-B layout\SD-B-2dLayout\_update.dgn



NOTES UNLESS OTHERWISE SPECIFIED ALL DIMENSIONS ARE IN MM.

.....  
.....  
.....

REVISION

DATE: 15/09/2014  
SCALE: 1 : 50 (A3)  
DRAWN BY: ..  
CHECKED BY: .....

TITLE  
Premium Booth  
SD-B-9

PROJECT  
ICT  
Premium Booth  
3mW x 3mD  
DATE:

SHEET  
SD-B01