



For International ICT Expo ONLY

Premium Booth 3mW x 3mD Right Corner booth

SD-C-9-R Cnr
3mW x 3mD x 3.5mH

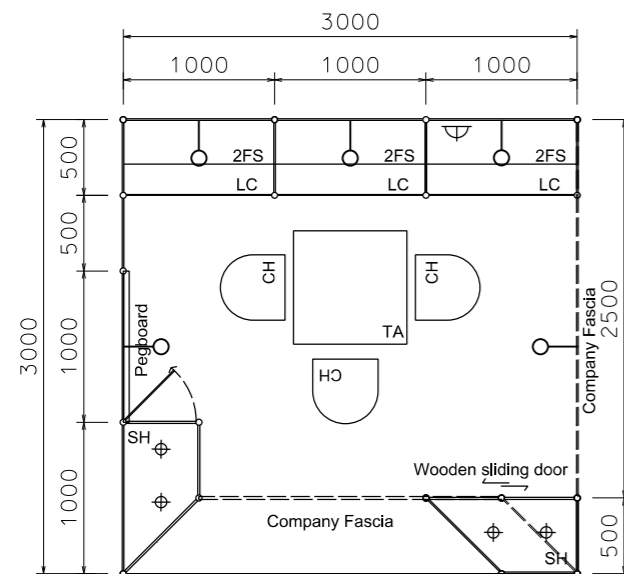


PLAN

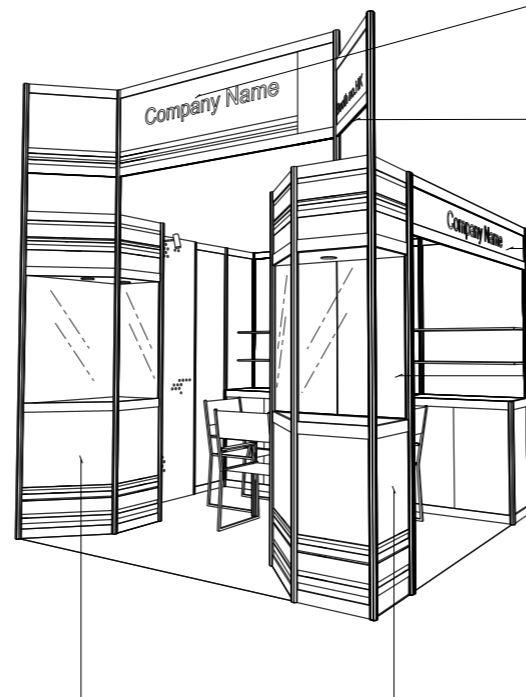


PERSPECTIVE N.T.S.

- Company Fascia
2000mmW x 700mm H
Panel in colour laminate stickers
-Respect M-3176
-Respect M-3173
-company name letter in white
- Panel in colour sticker lamination
-Respect M-3176
- Fascia background in blue colour sticker lamination (Respect M-3173)
company name letter in white
- Glass showcase with white wooden sliding door (1000mmW x 500mmD x 2500mmH) with 2x 50W halogen downlight)
- Plywd panel in colour sticker laminations
- Respect M-3176
- Respect M-3173

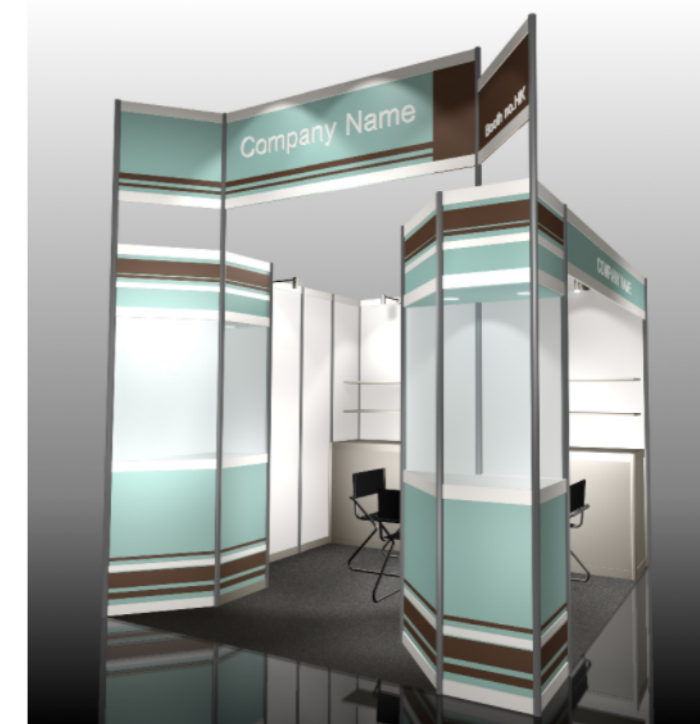

COLOUR PERSPECTIVE N.T.S.

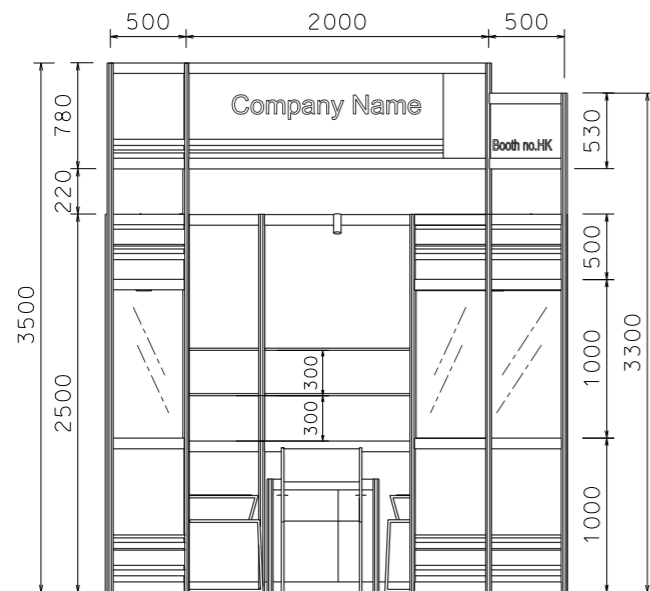

FRONT ELEVATION

| BOOTH SPECIFICATION | | QTY |
|---------------------|---|-----|
| | Front glass showcase in sticker lamination with white wooden swing door. 2 x (50W) halogen downlight (1m W x 0.5mD x 2.5m H) | 1 |
| | Front glass showcase in sticker lamination with white wooden sliding doors. 2 x (50W) halogen downlight (1m W x 0.5mD x 2.5m H) | 1 |
| | Lockable cabinet (1mL x 0.5mD x 1mH) | 3 |
| | Wooden shelf (flat) (1mL x 0.3mD) | 6 |
| | Pegboard with 30 hooks (1mW x 2.5mH) | 1 |
| | Square meeting table (0.7m X0.7m x 0.75mH) | 1 |
| | Black leather chair | 3 |
| | Longarmed spotlight w/23 watt energy saving lamp (yellow) | 5 |
| | 500w Square pin power socket | 1 |

FILE PATH - L:\Local Fair Premium Booth 2011\ICT\SD-C layout\SD-C-2d\Layout_update.dgn



NOTES UNLESS OTHERWISE SPECIFIED ALL DIMENSIONS ARE IN MM.

.....
.....
.....

REVISION

DATE: 18/09/2014

SCALE: 1 : 50 (A3)

DRAWN BY: ..

CHECKED BY:

TITLE

Premium Booth SD-C-9 R-Corner

PROJECT

PREMIUM BOOTH 3m x 3m Corner

DATE: XXXXXXXX

SHEET

SD-C01a