



For International ICT ONLY

Premium Booth 6mW x 3mD Left corner booth

SD-A-18-L_Cnr
6mW x 3mD x 3.5mH

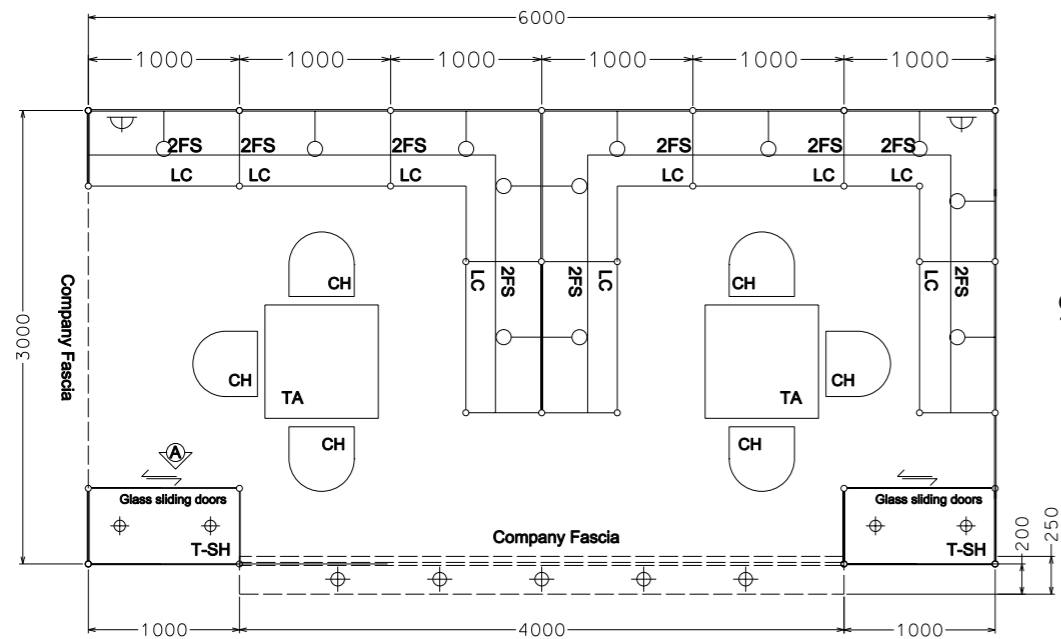


PLAN

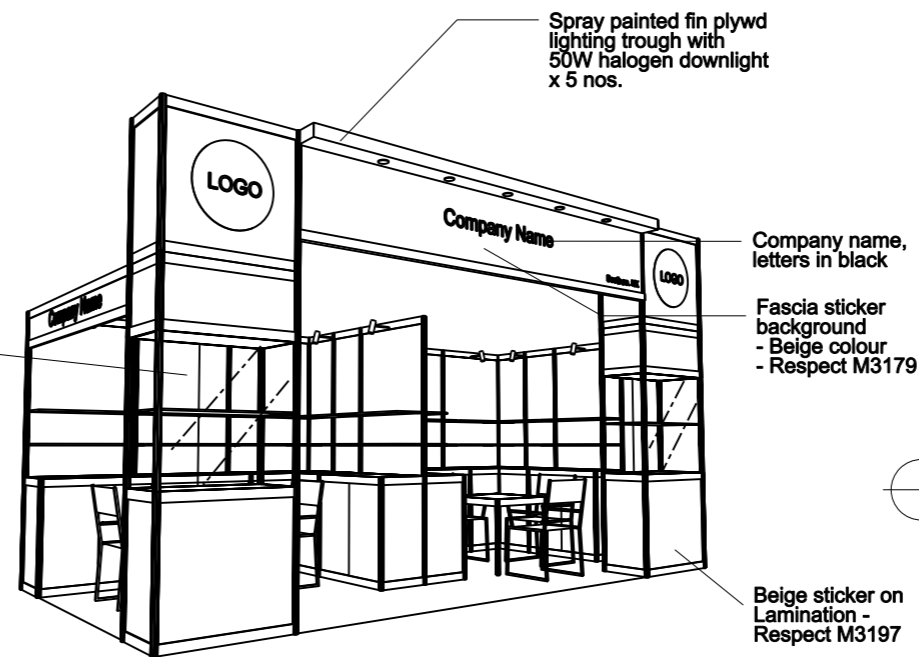


PERSPECTIVE N.T.S.

COLOUR PERSPECTIVE N.T.S.

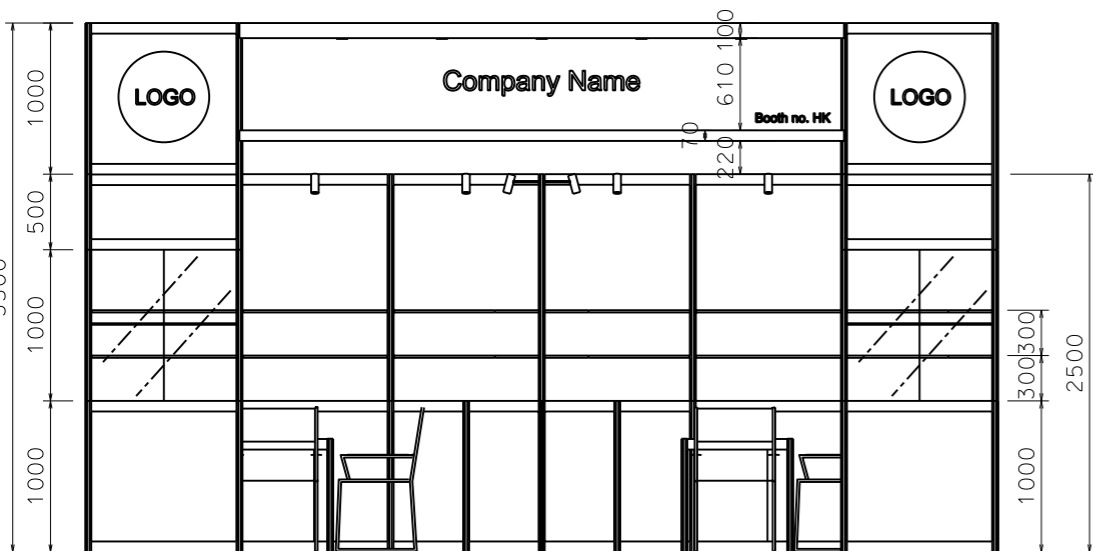

FRONT ELEVATION

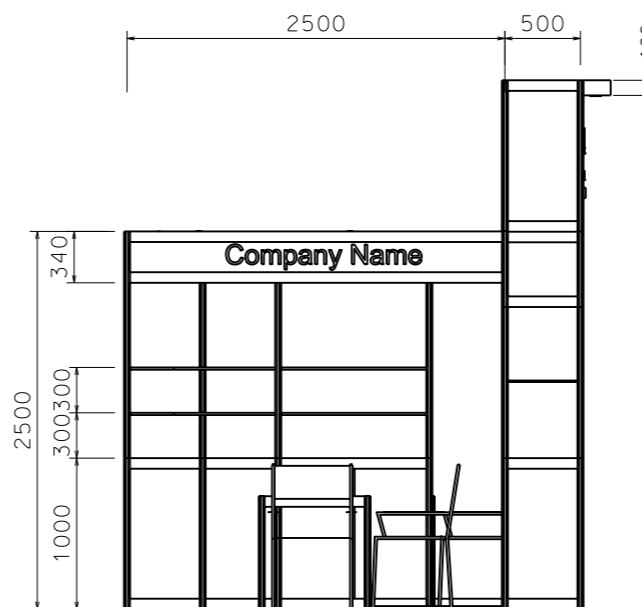

LEFT ELEVATION

BOOTH SPECIFICATION		QTY
	Tall showcase in beige sticker lamination, 1 layer of glass shelf, 2x 50W halogen downlights	2
	Lockable cabinet in beige sticker lamination (1mL x 0.5mD x 1mH)	10.5
	Wooden shelf (flat) (1mL x 0.3mD)	24
	Square meeting table (0.7m X0.7m x 0.75mH)	2
	Black leather chair	6
	Longarmed spotlight w/23 watt energy saving lamp (yellow)	12
	50W Halogen light (for fascia)	5
	500w Square pin power socket	2
	Company Logo	2

FILE PATH - L:\Local Fair Premium Booth 2011\ICT\SD-A layout\SD-A-Layout\CT_update.dgn



NOTES UNLESS OTHERWISE SPECIFIED ALL DIMENSIONS ARE IN MM.

.....
.....
.....

REVISION

DATE: 12/09/2014
SCALE: 1 : 50 (A3)
DRAWN BY: ..
CHECKED BY:

TITLE
Premium Booth
SD-A-18-L
Cnr

PROJECT
ICT
Premium Booth
6mW x 3mD
DATE:

SHEET
SD-A03a