



# For International ICT ONLY

## Premium Booth 6mW x 3mD Left corner booth


SD-B-18-L\_Cnr  
6mW x 3mD x 3.5mH

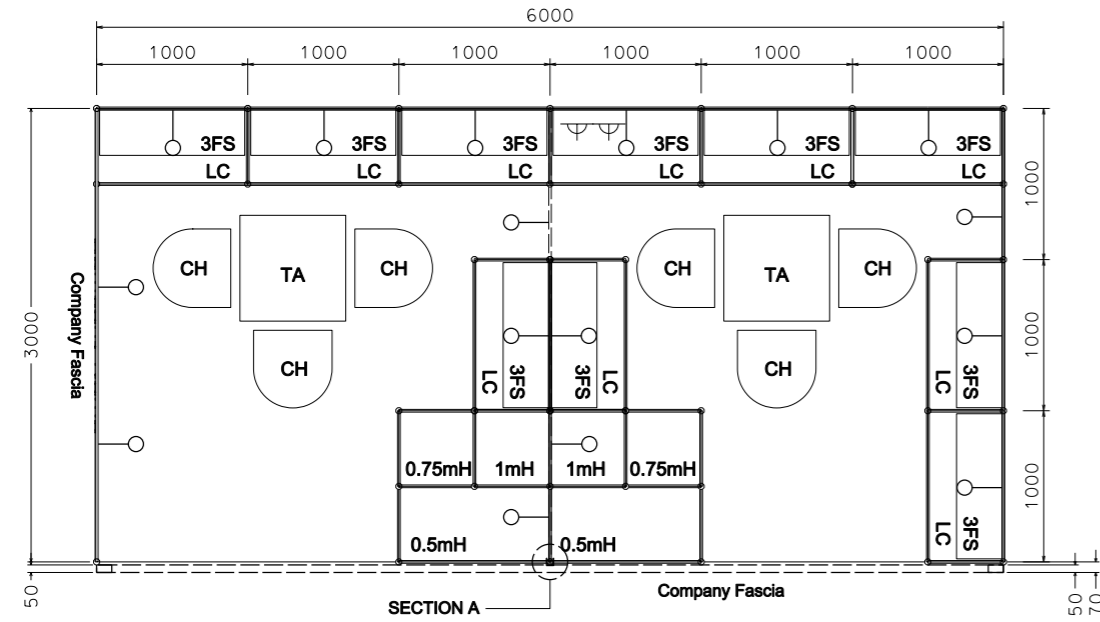


PLAN

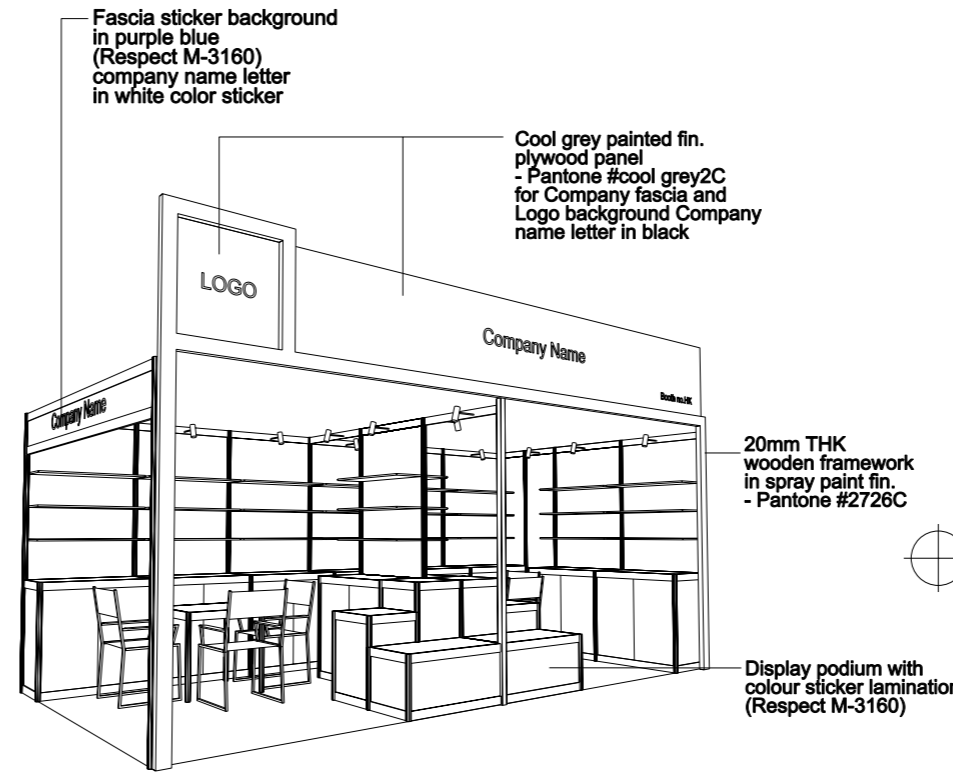


PERSPECTIVE N.T.S.

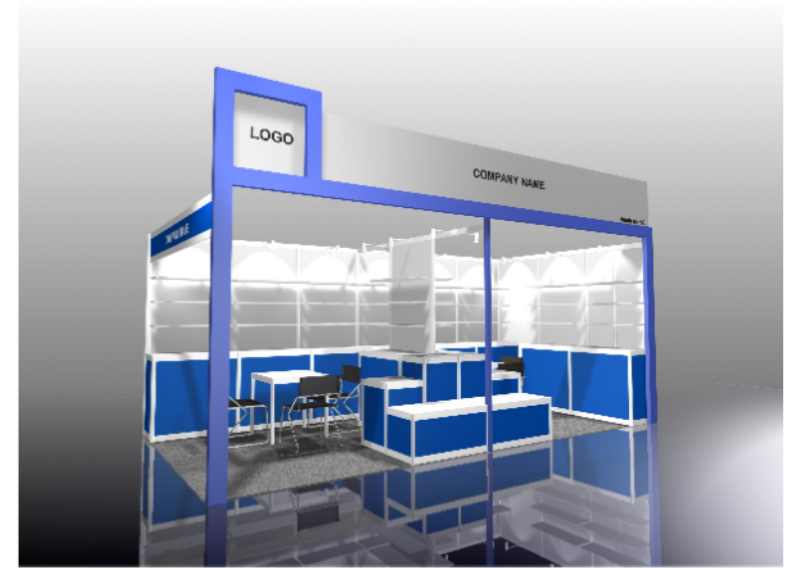

COLOUR PERSPECTIVE N.T.S.

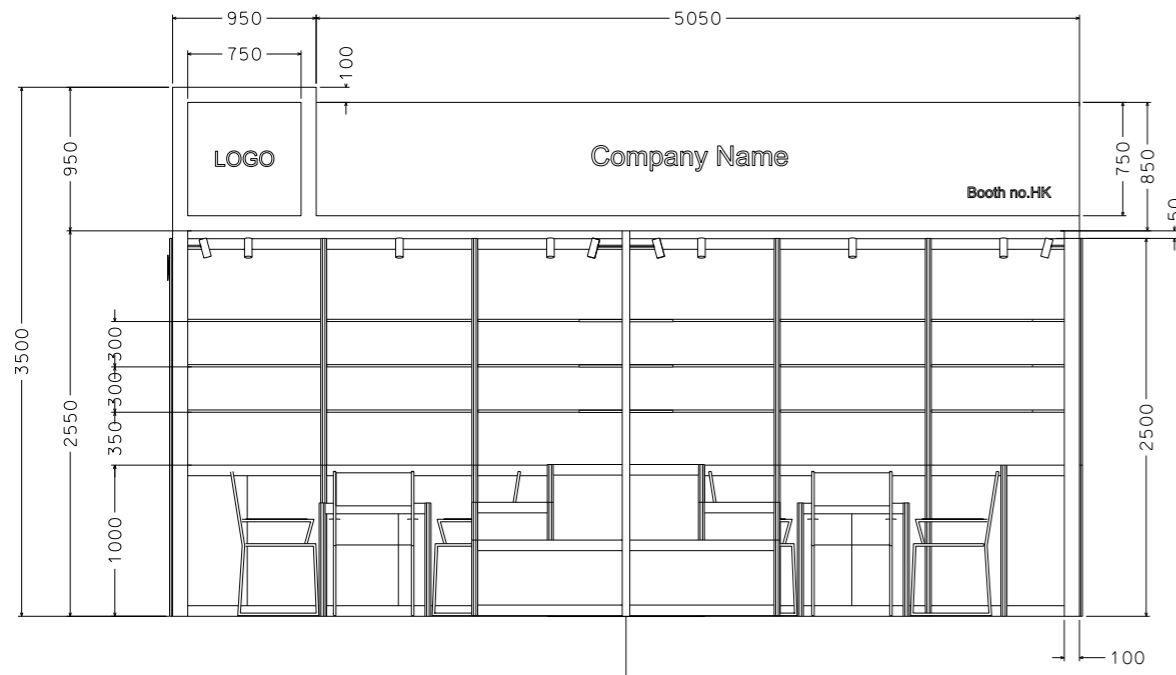

FRONT ELEVATION

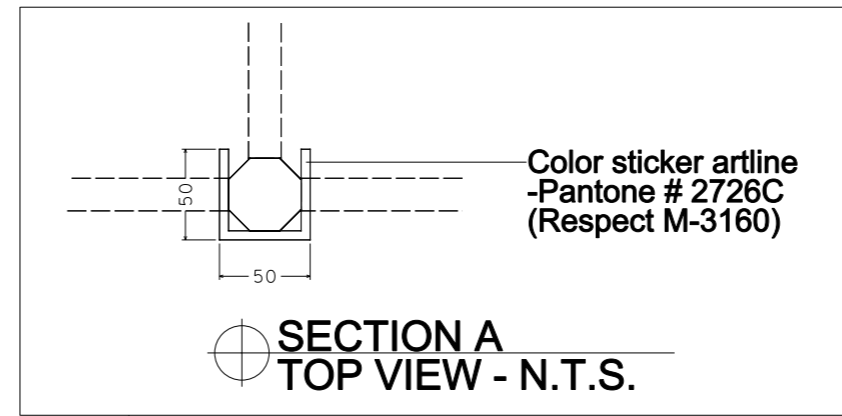

SECTION A TOP VIEW - N.T.S.

BOOTH SPECIFICATION		QTY
	Lockable cabinet in beige sticker lamination (1mL x 0.5mD x 1mH)	10
	Wooden shelf (flat) (1mL x 0.3mD)	30
	0.5m x 0.5m x 1mH display podium in blue sticker lamination	2
	0.5m x 0.5m x 0.75mH display podium in blue sticker lamination	2
	1m x 0.5m x 0.5mH display podium in blue sticker lamination	2
	Square meeting table (0.7m X 0.7m x 0.75mH)	2
	Black leather chair	6
	Longarmed spotlight w/23 watt energy saving lamp (yellow)	16
	500w Square pin power socket	2
	Company Logo	1

FILE PATH - L:\Local Fair Premium Booth 2011\ICT\SD-B layout\SD-B-2dLayout\_update.dgn



NOTES UNLESS OTHERWISE SPECIFIED ALL DIMENSIONS ARE IN MM.

.....

.....

.....

REVISION

DATE: 17/09/2014

SCALE: 1 : 50 (A3)

DRAWN BY: ..

CHECKED BY: .....

TITLE

Premium Booth  
SD-B-18-L  
Cnr

PROJECT

ICT  
Premium Booth  
6mW x 3mD

DATE:

SHEET

SD-B03a