



For International ICT ONLY

Premium Booth 3mW x 3mD One side open


SD-B-9
3mW x 3mD x 3.5mH

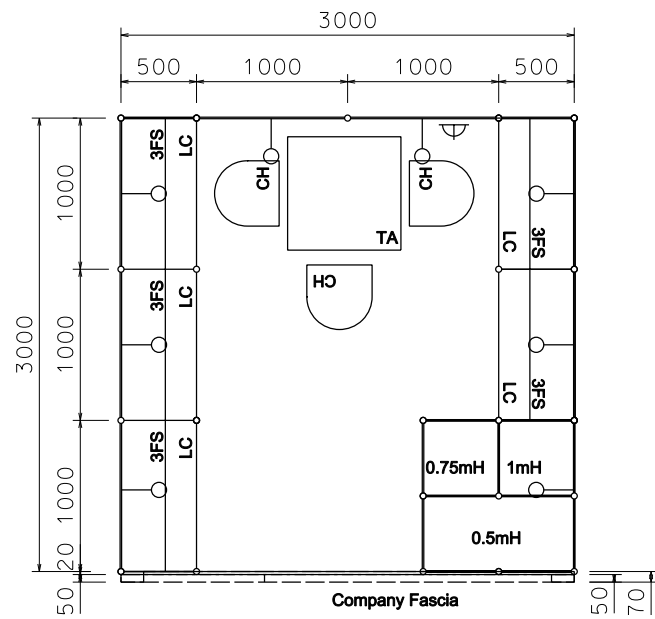

PLAN

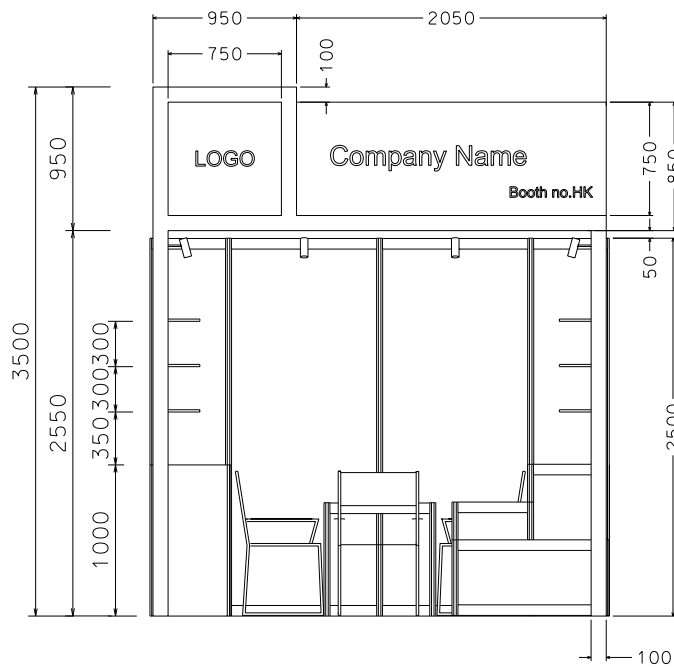

FRONT ELEVATION

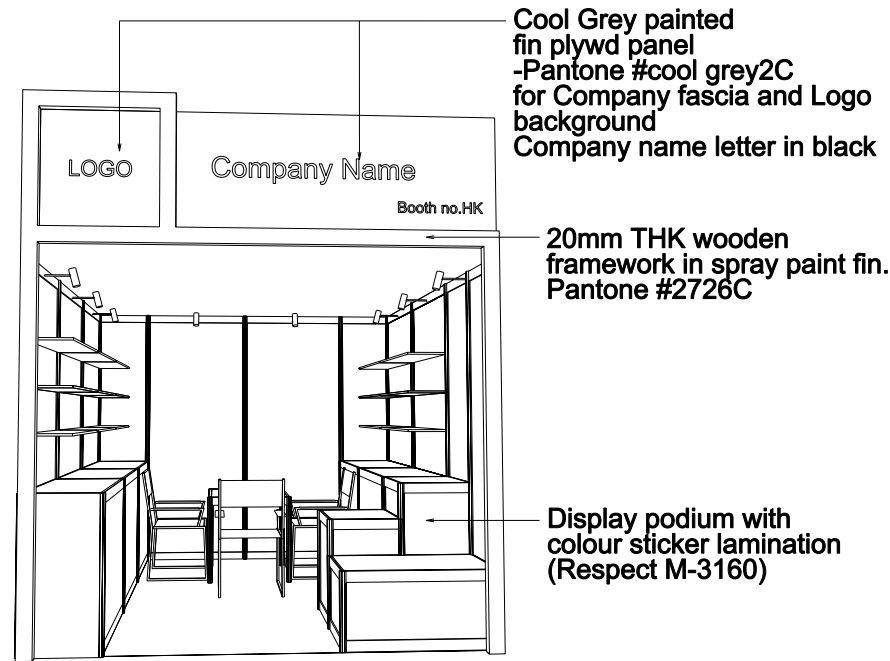

PERSPECTIVE N.T.S.

Cool Grey painted
fin plywd panel
-Pantone #cool grey2C
for Company fascia and Logo
background
Company name letter in black

20mm THK wooden
framework in spray paint fin.
Pantone #2726C

Display podium with
colour sticker lamination
(Respect M-3160)



COLOUR PERSPECTIVE N.T.S.

IMPORTANT NOTICE

AMENDMENT OF BOOTH LIGHTING SPECIFICATIONS

ALL LIGHTS SPECIFIED AS 23 WATT ENERGY SAVING LAMPS (BOTH SPOTLIGHT/LONGARMED) ON THIS DRAWING WILL BE CHANGED TO **13 WATT LED LAMPS**, WITH EFFECT ON THE 1ST OF JANUARY 2019.

BOOTH SPECIFICATION		QTY
	Lockable cabinet in beige sticker lamination (1mL x 0.5mD x 1mH)	5
	Wooden shelf (flat) (1mL x 0.3mD)	15
	0.5m x 0.5m x 1mH display podium in blue sticker lamination	1
	0.5m x 0.5m x 0.75mH display podium in blue sticker lamination	1
	1m x 0.5m x 0.5mH display podium in blue sticker lamination	1
	Square meeting table (0.7m X 0.7m x 0.75mH)	1
	Black leather chair	3
	Longarmed spotlight w/23 watt energy saving lamp (yellow)	8
	500w Square pin power socket	1
	Company Logo	1

FILE PATH - L:\Local Fair Premium Booth 2011\ICT\SD-B layout\SD-B-2dLayout_update.dgn



NOTES UNLESS OTHERWISE SPECIFIED ALL DIMENSIONS ARE IN MM.

.....
.....
.....

REVISION

DATE: 15/09/2014
SCALE: 1 : 50 (A3)
DRAWN BY: ..
CHECKED BY:

TITLE
Premium Booth
SD-B-9

PROJECT
ICT
Premium Booth
3mW x 3mD
DATE:

SHEET
SD-B01