


# For International ICT ONLY

## Premium Booth 4mW x 3mD One side open


SD-A-12  
4mW x 3mD x 3.5mH

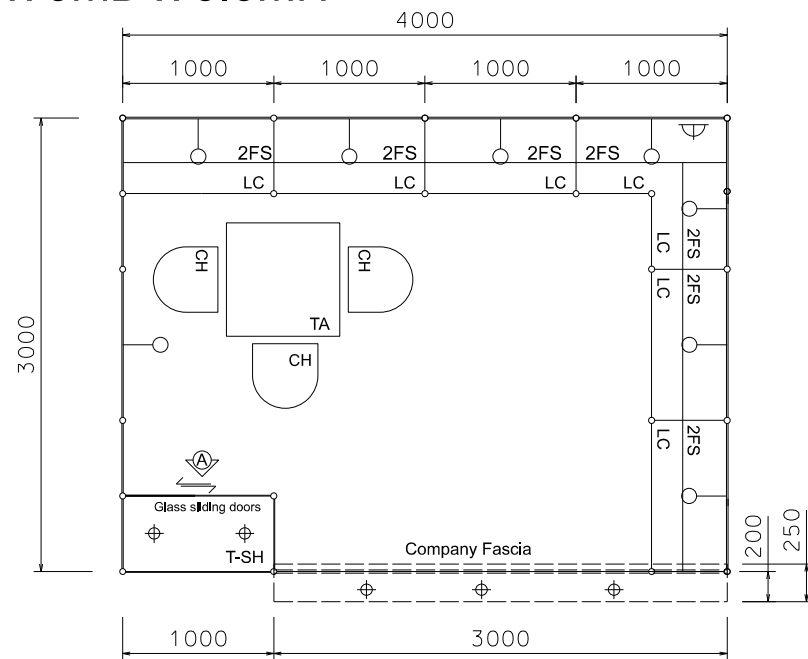

PLAN

Fascia sticker background -Beige colour (Respect M-3197) company name in black colour  
公司招牌板貼紙裝飾

Glass showcase 1m H x 0.5m D  
高身陳列飾櫃

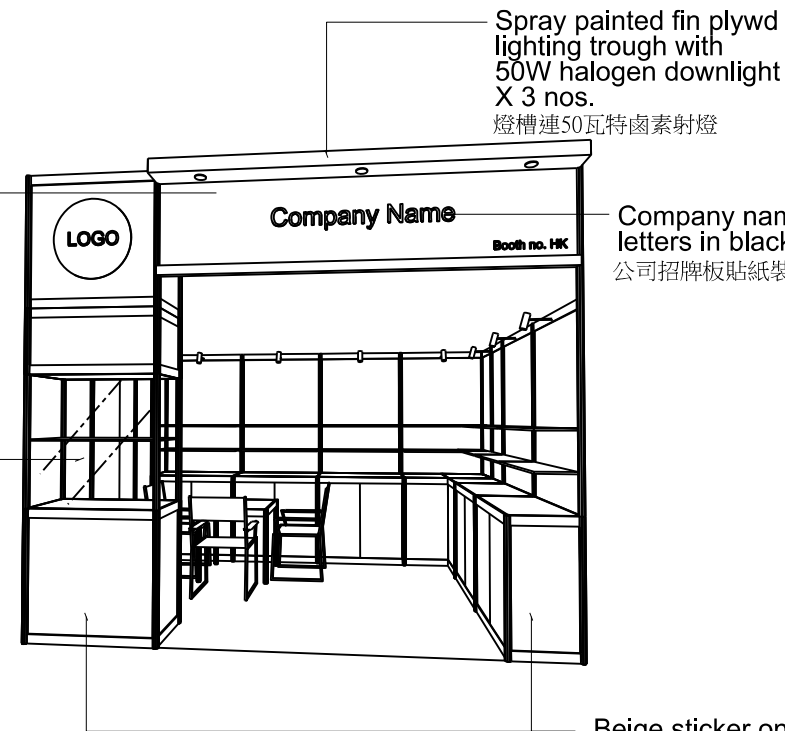

PERSPECTIVE N.T.S


Spray painted fin plywd lighting trough with 50W halogen downlight X 3 nos.  
燈槽連50瓦特鹵素射燈

Company name letters in black  
公司招牌板貼紙裝飾


Beige sticker on lamination (Respect M-3197)  
地櫃連貼紙裝飾



COLOUR PERSPECTIVE N.T.S

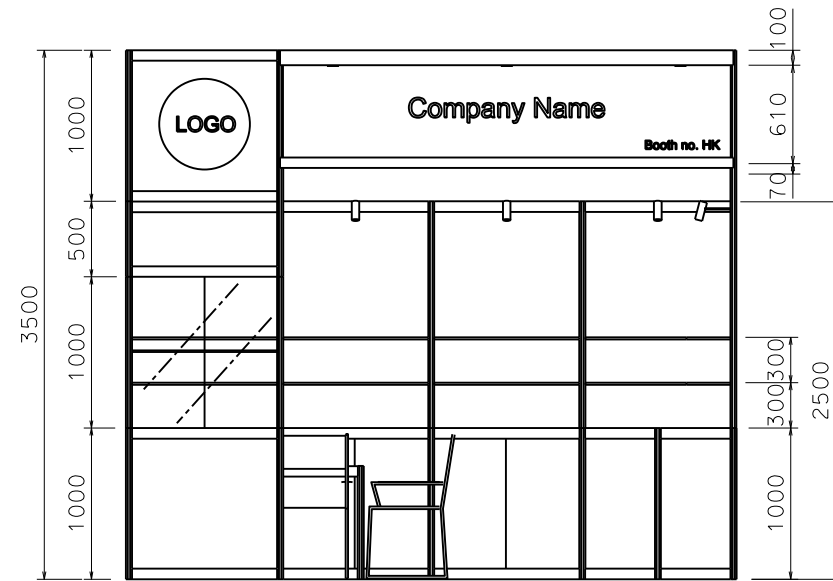

FRONT ELEVATION

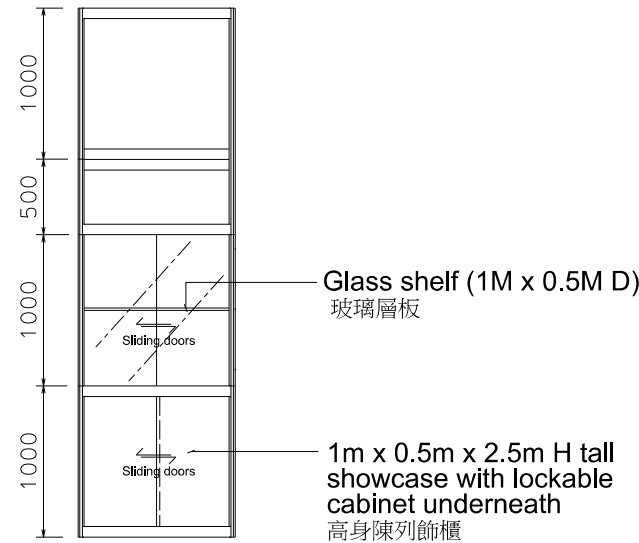

VIEW A

BOOTH SPECIFICATION		QTY
	Tall showcase in beige sticker lamination, 1 layer of glass shelf, 2x 50W halogen downlights 高身陳列飾櫃連一層玻璃層板及兩盞50瓦特鹵素射燈	1
	Lockable cabinet in beige sticker lamination (1mL x 0.5mD x 1mH) 儲物櫃	6.5
	Wooden shelf (flat) (1mL x 0.3mD) 陳列架	14
	Square meeting table (0.7m X0.7m x 0.75mH) 正方檯	1
	Black leather chair 椅子	3
	Longarmed spotlight w/13 watt LED lamp (yellow) 13瓦特led燈膽短臂射燈 (黃光)	8
	50W Halogen light (for fascia) 50瓦特鹵素射燈	3
	500w Square pin power socket 插座	1
	Company Logo 公司商標	1

FILE PATH - L:\Local Fair Premium Booth 2011\ICT\SD-A layout\SD-A-Layout\ICT\_update.dgn



NOTES UNLESS OTHERWISE SPECIFIED ALL DIMENSIONS ARE IN MM.

.....  
.....  
.....

.....  
.....  
.....

REVISION  
12-09-2014  
07-08-2020  
11-08-2020

DATE: 11-08-2020  
SCALE: 1 : 50 (A3)  
DRAWN BY: ..  
CHECKED BY: .....

TITLE  
Premium Booth  
SD-A-12

PROJECT  
ICT  
Premium Booth  
4m x 3m  
DATE:

SHEET  
SD-A02