



# For International ICT ONLY

## Premium Booth 3mW x 3mD One side open

SD-B-9  
3mW x 3mD x 3.5mH

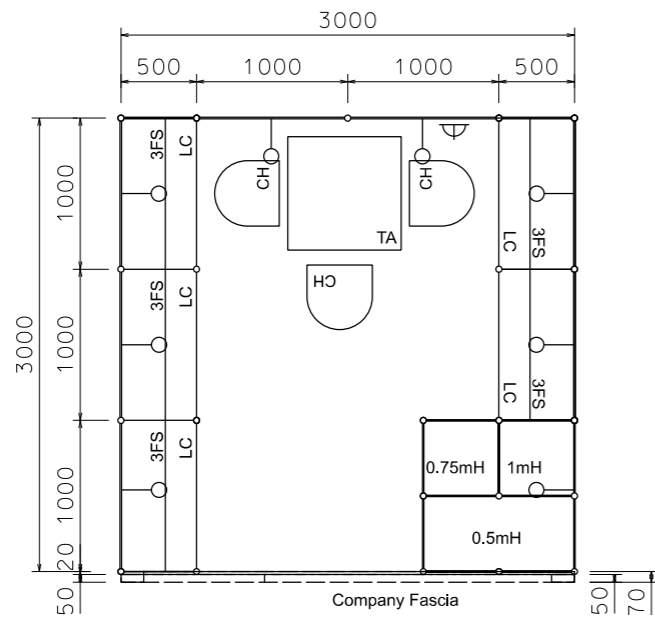


PLAN

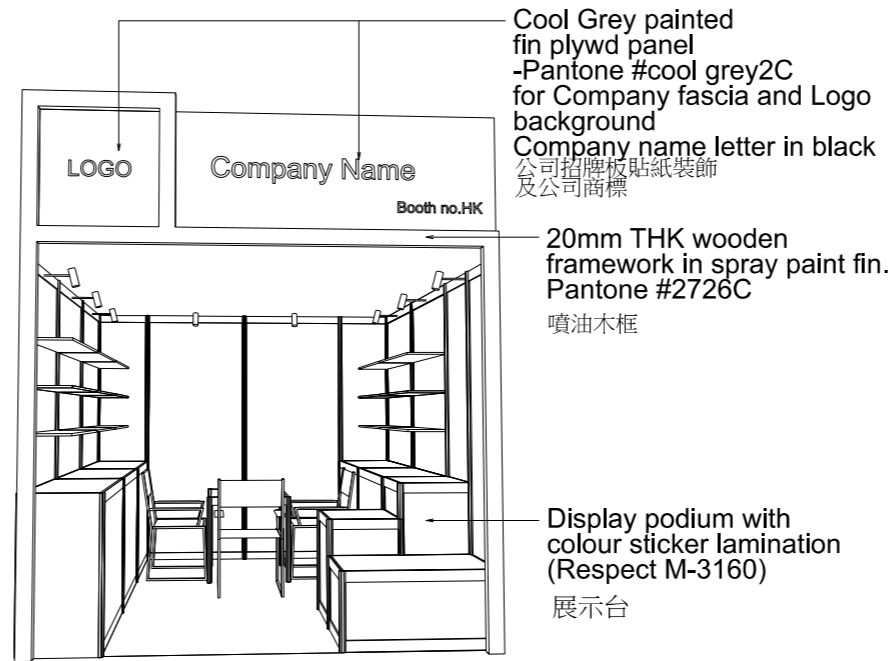

PERSPECTIVE N.T.S.



COLOUR PERSPECTIVE N.T.S.

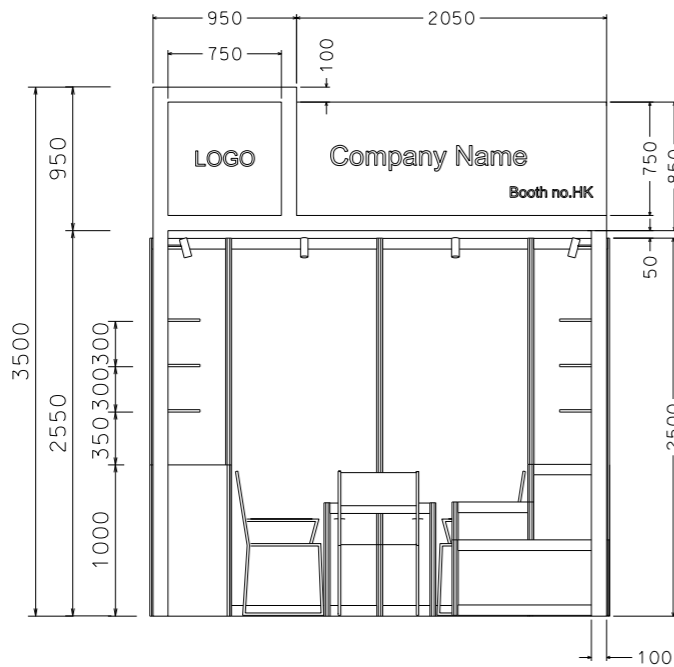

FRONT ELEVATION

BOOTH SPECIFICATION		QTY
	Lockable cabinet in blue sticker lamination (1mL x 0.5mD x 1mH) 儲物櫃	5
	Wooden shelf (flat) (1mL x 0.3mD) 陳列架	15
	0.5m x 0.5m x 1mH display podium in blue sticker lamination 展示台	1
	0.5m x 0.5m x 0.75mH display podium in blue sticker lamination 展示台	1
	1m x 0.5m x 0.5mH display podium in blue sticker lamination 展示台	1
	Square meeting table (0.7m X 0.7m x 0.75mH) 正方檯	1
	Black leather chair 椅子	3
	Longarmed spotlight w/13 watt LED lamp (yellow) 13瓦特Led燈膽短臂射燈 (黃光)	8
	500w Square pin power socket 插座	1
	Company Logo 公司商標	1

FILE PATH - L:\Local Fair Premium Booth 2011\ICT\SD-B layout\SD-B-2dLayout\_update.dgn



NOTES UNLESS OTHERWISE SPECIFIED ALL DIMENSIONS ARE IN MM.

.....  
.....  
.....

.....  
.....  
.....

REVISION  
15-08-2014  
07-08-2020  
11-08-2020

DATE: 11-08-2020  
SCALE: 1 : 50 (A3)  
DRAWN BY: ..  
CHECKED BY: .....

TITLE  
Premium Booth  
SD-B-9

PROJECT  
ICT  
Premium Booth  
3mW x 3mD  
DATE:

SHEET  
SD-B01