



For International ICT ONLY

Premium Booth 3mW x 3mD Right corner booth


SD-B-9-R_Cnr
3mW x 3mD x 3.5mH

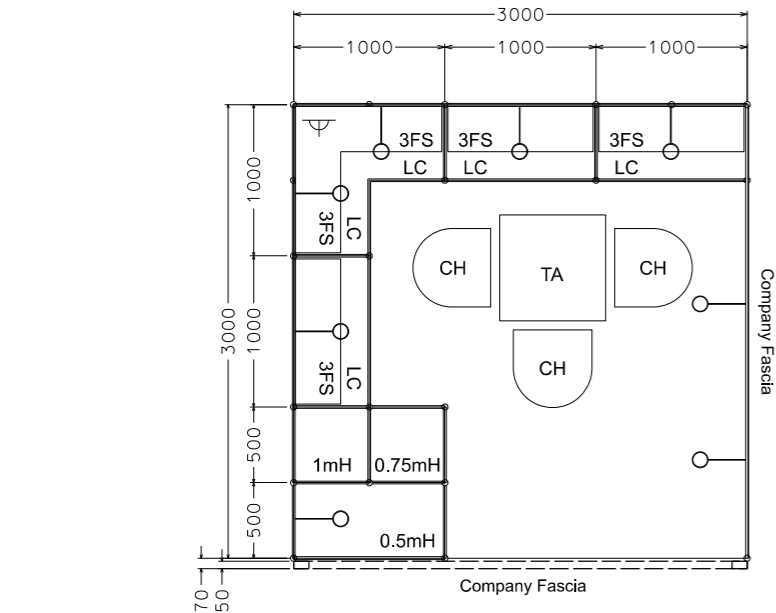


PLAN

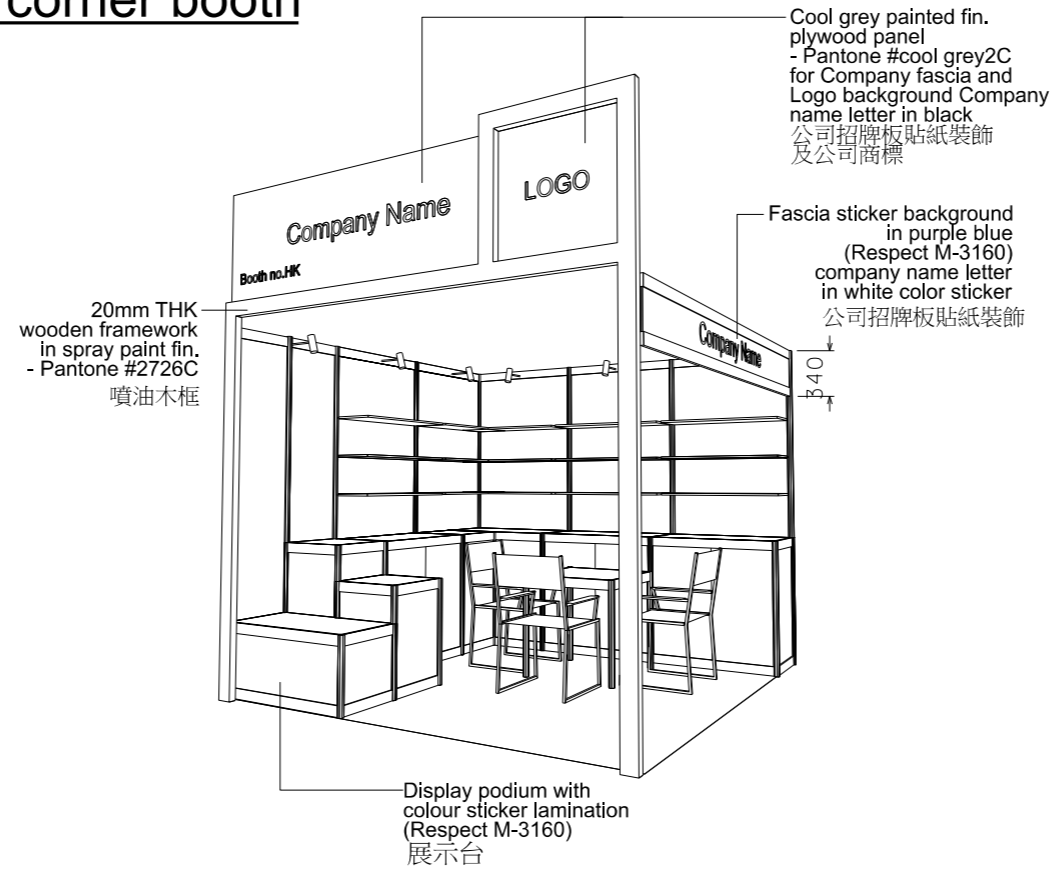

PERSPECTIVE N.T.S.

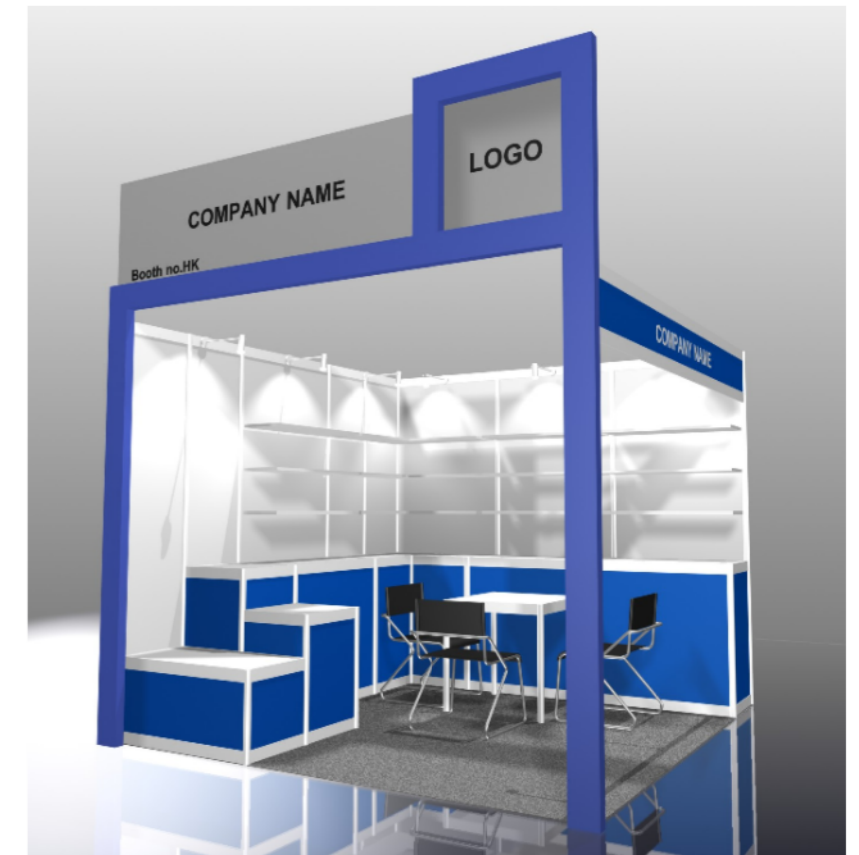

COLOUR PERSPECTIVE N.T.S.

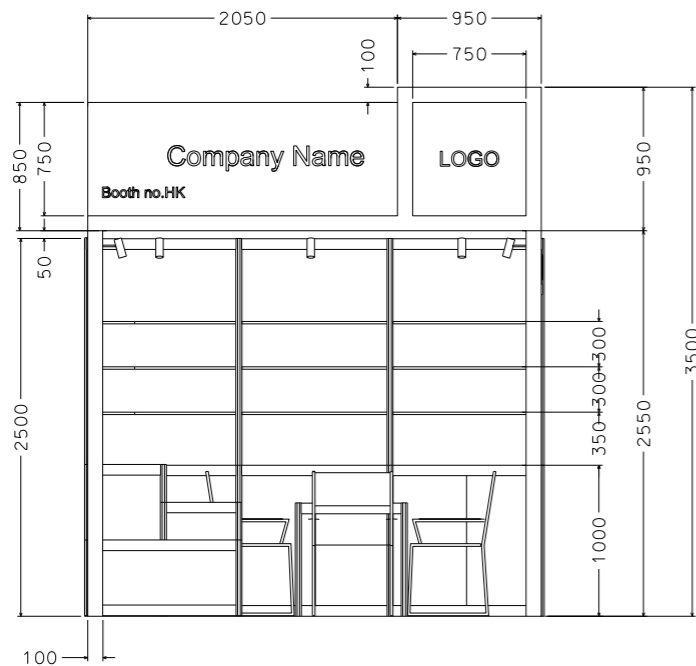

FRONT ELEVATION

BOOTH SPECIFICATION		QTY
	Lockable cabinet in blue sticker lamination (1mL x 0.5mD x 1mH) 儲物櫃	4.5
	Wooden shelf (flat) (1mL x 0.3mD) 陳列架	15
	0.5m x 0.5m x 1mH display podium in blue sticker lamination 展示台	1
	0.5m x 0.5m x 0.75mH display podium in blue sticker lamination 展示台	1
	1m x 0.5m x 0.5mH display podium in blue sticker lamination 展示台	1
	Square meeting table (0.7m X 0.7m x 0.75mH) 正方檯	1
	Black leather chair 椅子	3
	Longarmed spotlight w/13 watt LED lamp (yellow) 13瓦特led燈膽短臂射燈 (黃光)	8
	500w Square pin power socket 插座	1
	Company Logo 公司商標	1

FILE PATH - L:\Local Fair Premium Booth 2011\ICT\SD-B layout\SD-B-2dLayout_update.dgn



NOTES UNLESS OTHERWISE SPECIFIED ALL DIMENSIONS ARE IN MM.

.....

.....

REVISION
 15-08-2014
 07-08-2020
 11-08-2020

DATE: 11-08-2020
 SCALE: 1 : 50 (A3)
 DRAWN BY: ..
 CHECKED BY:

TITLE
 Premium Booth
 SD-B-9-R
 Cnr

PROJECT
 ICT
 Premium Booth
 3mW x 3mD
 DATE:

SHEET
 SD-B01b